




PR 0
Výška řezu: 950.000
Měřítko 1:50

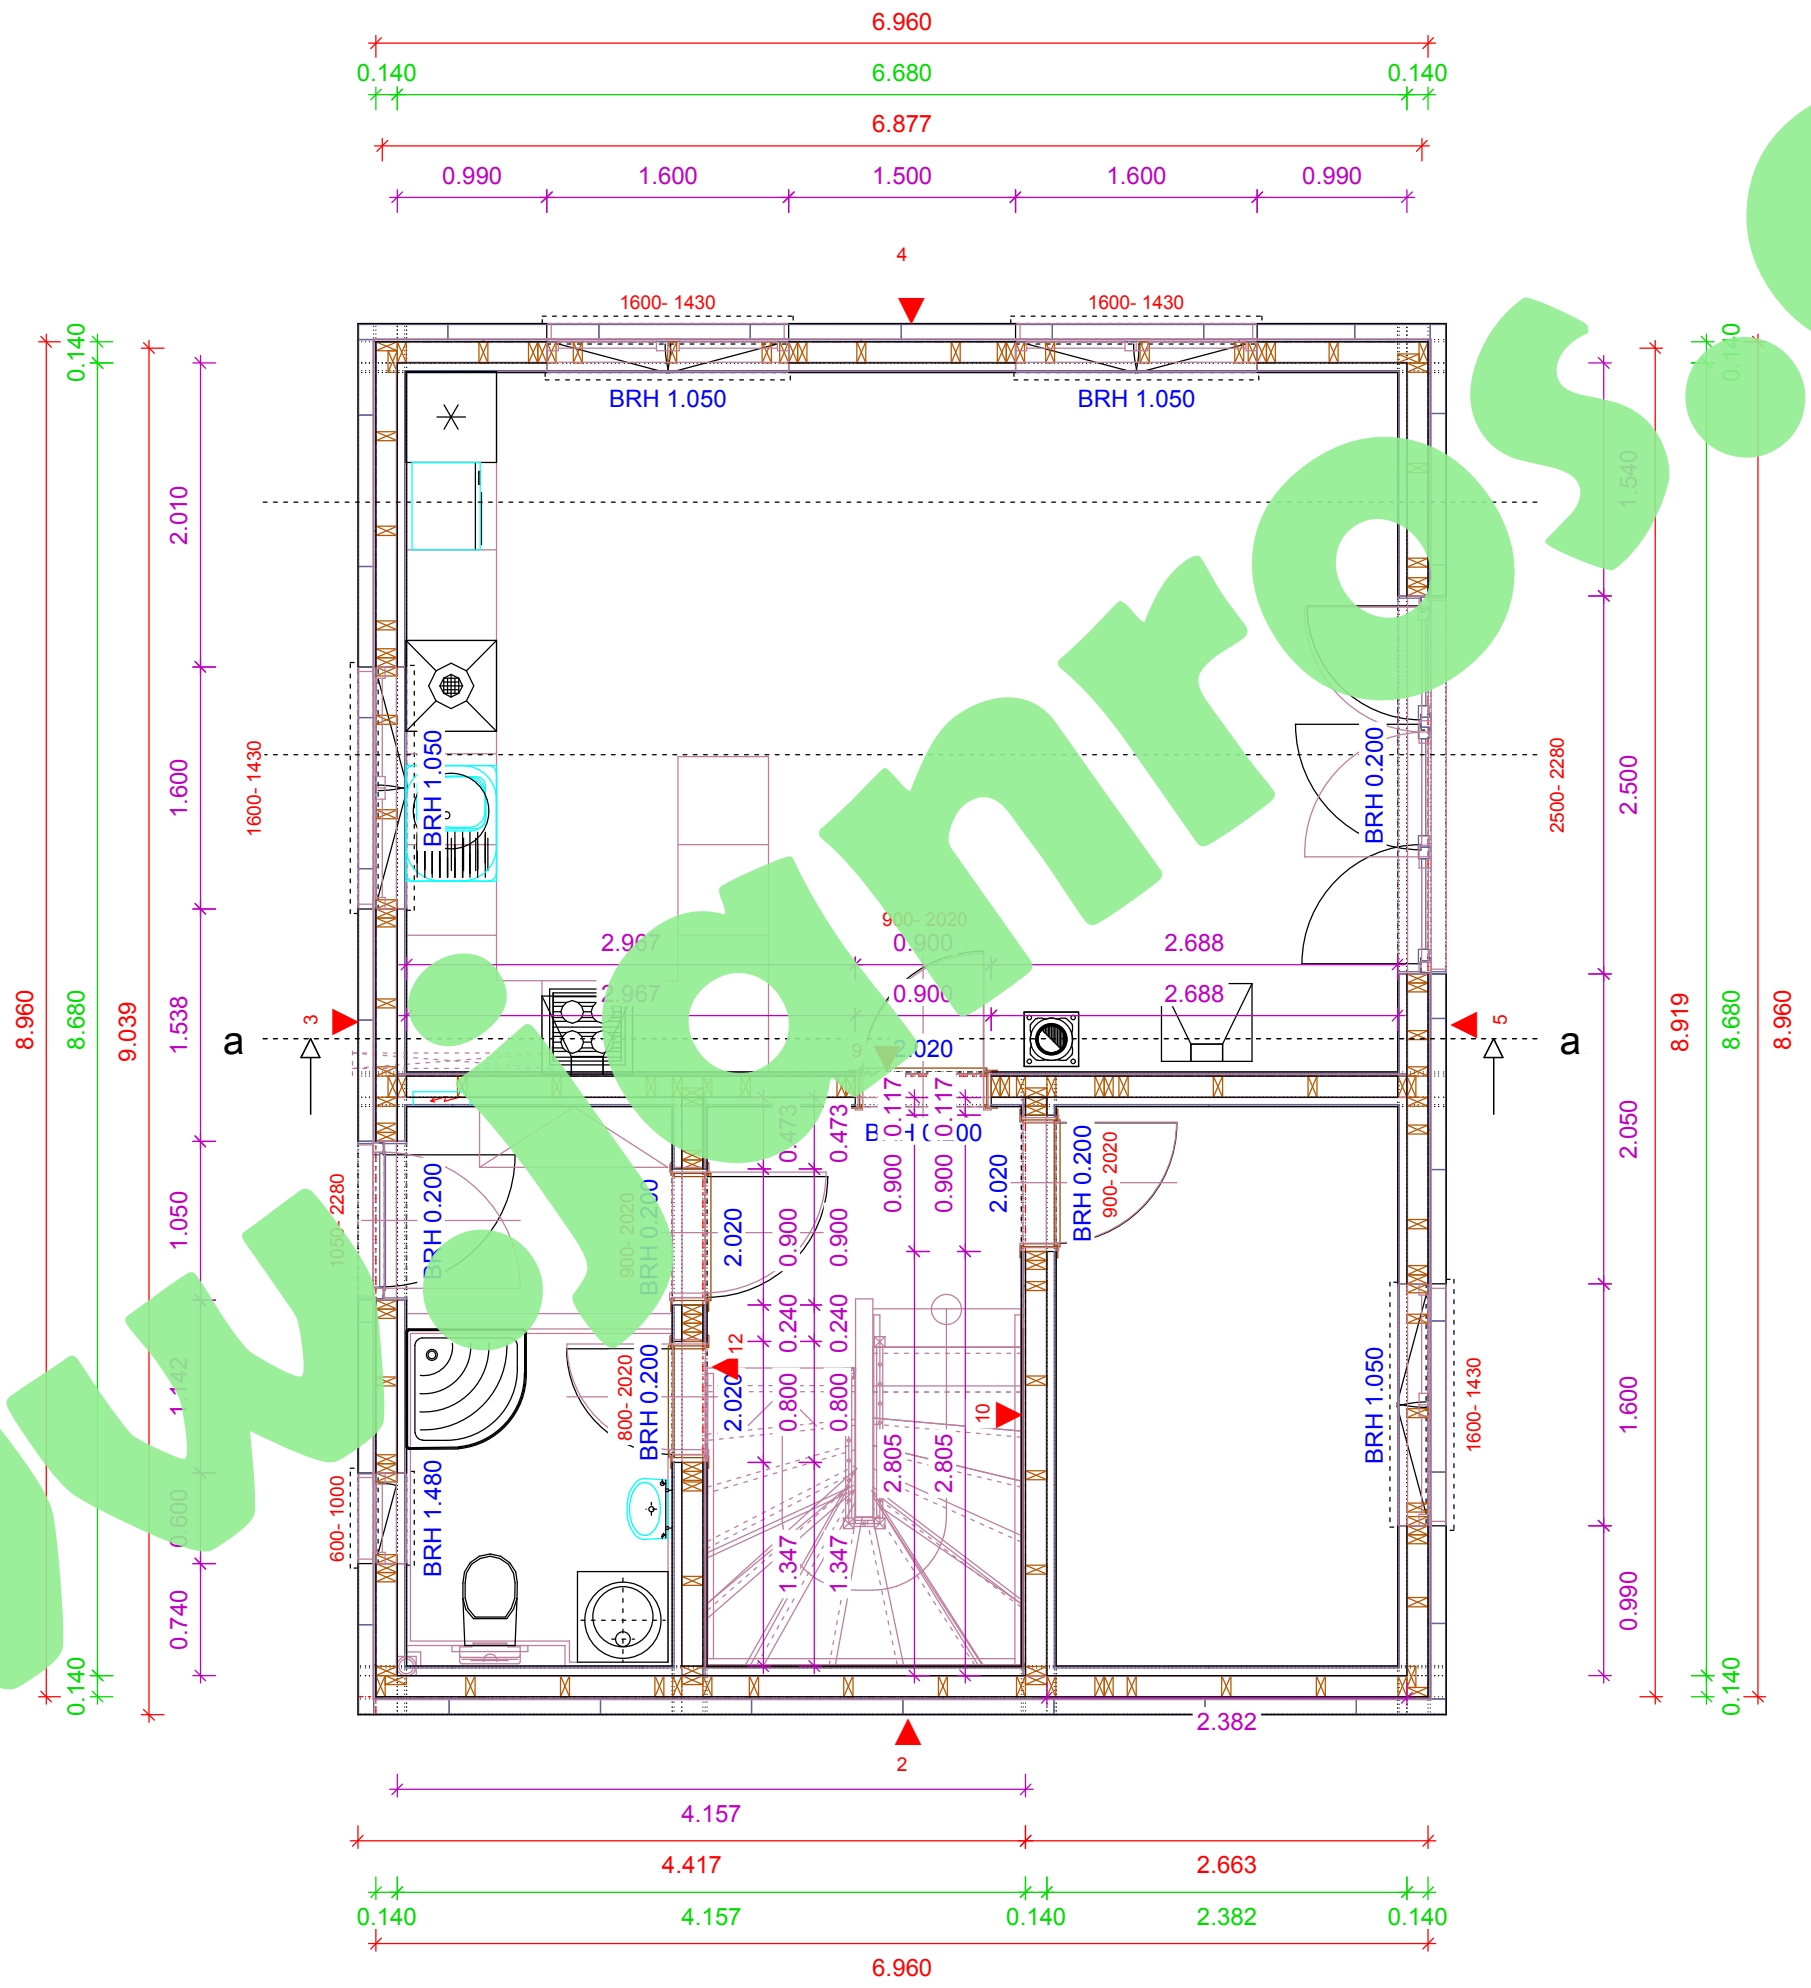

PO 1
Výška řezu: 950.000
Měřítko 1:50

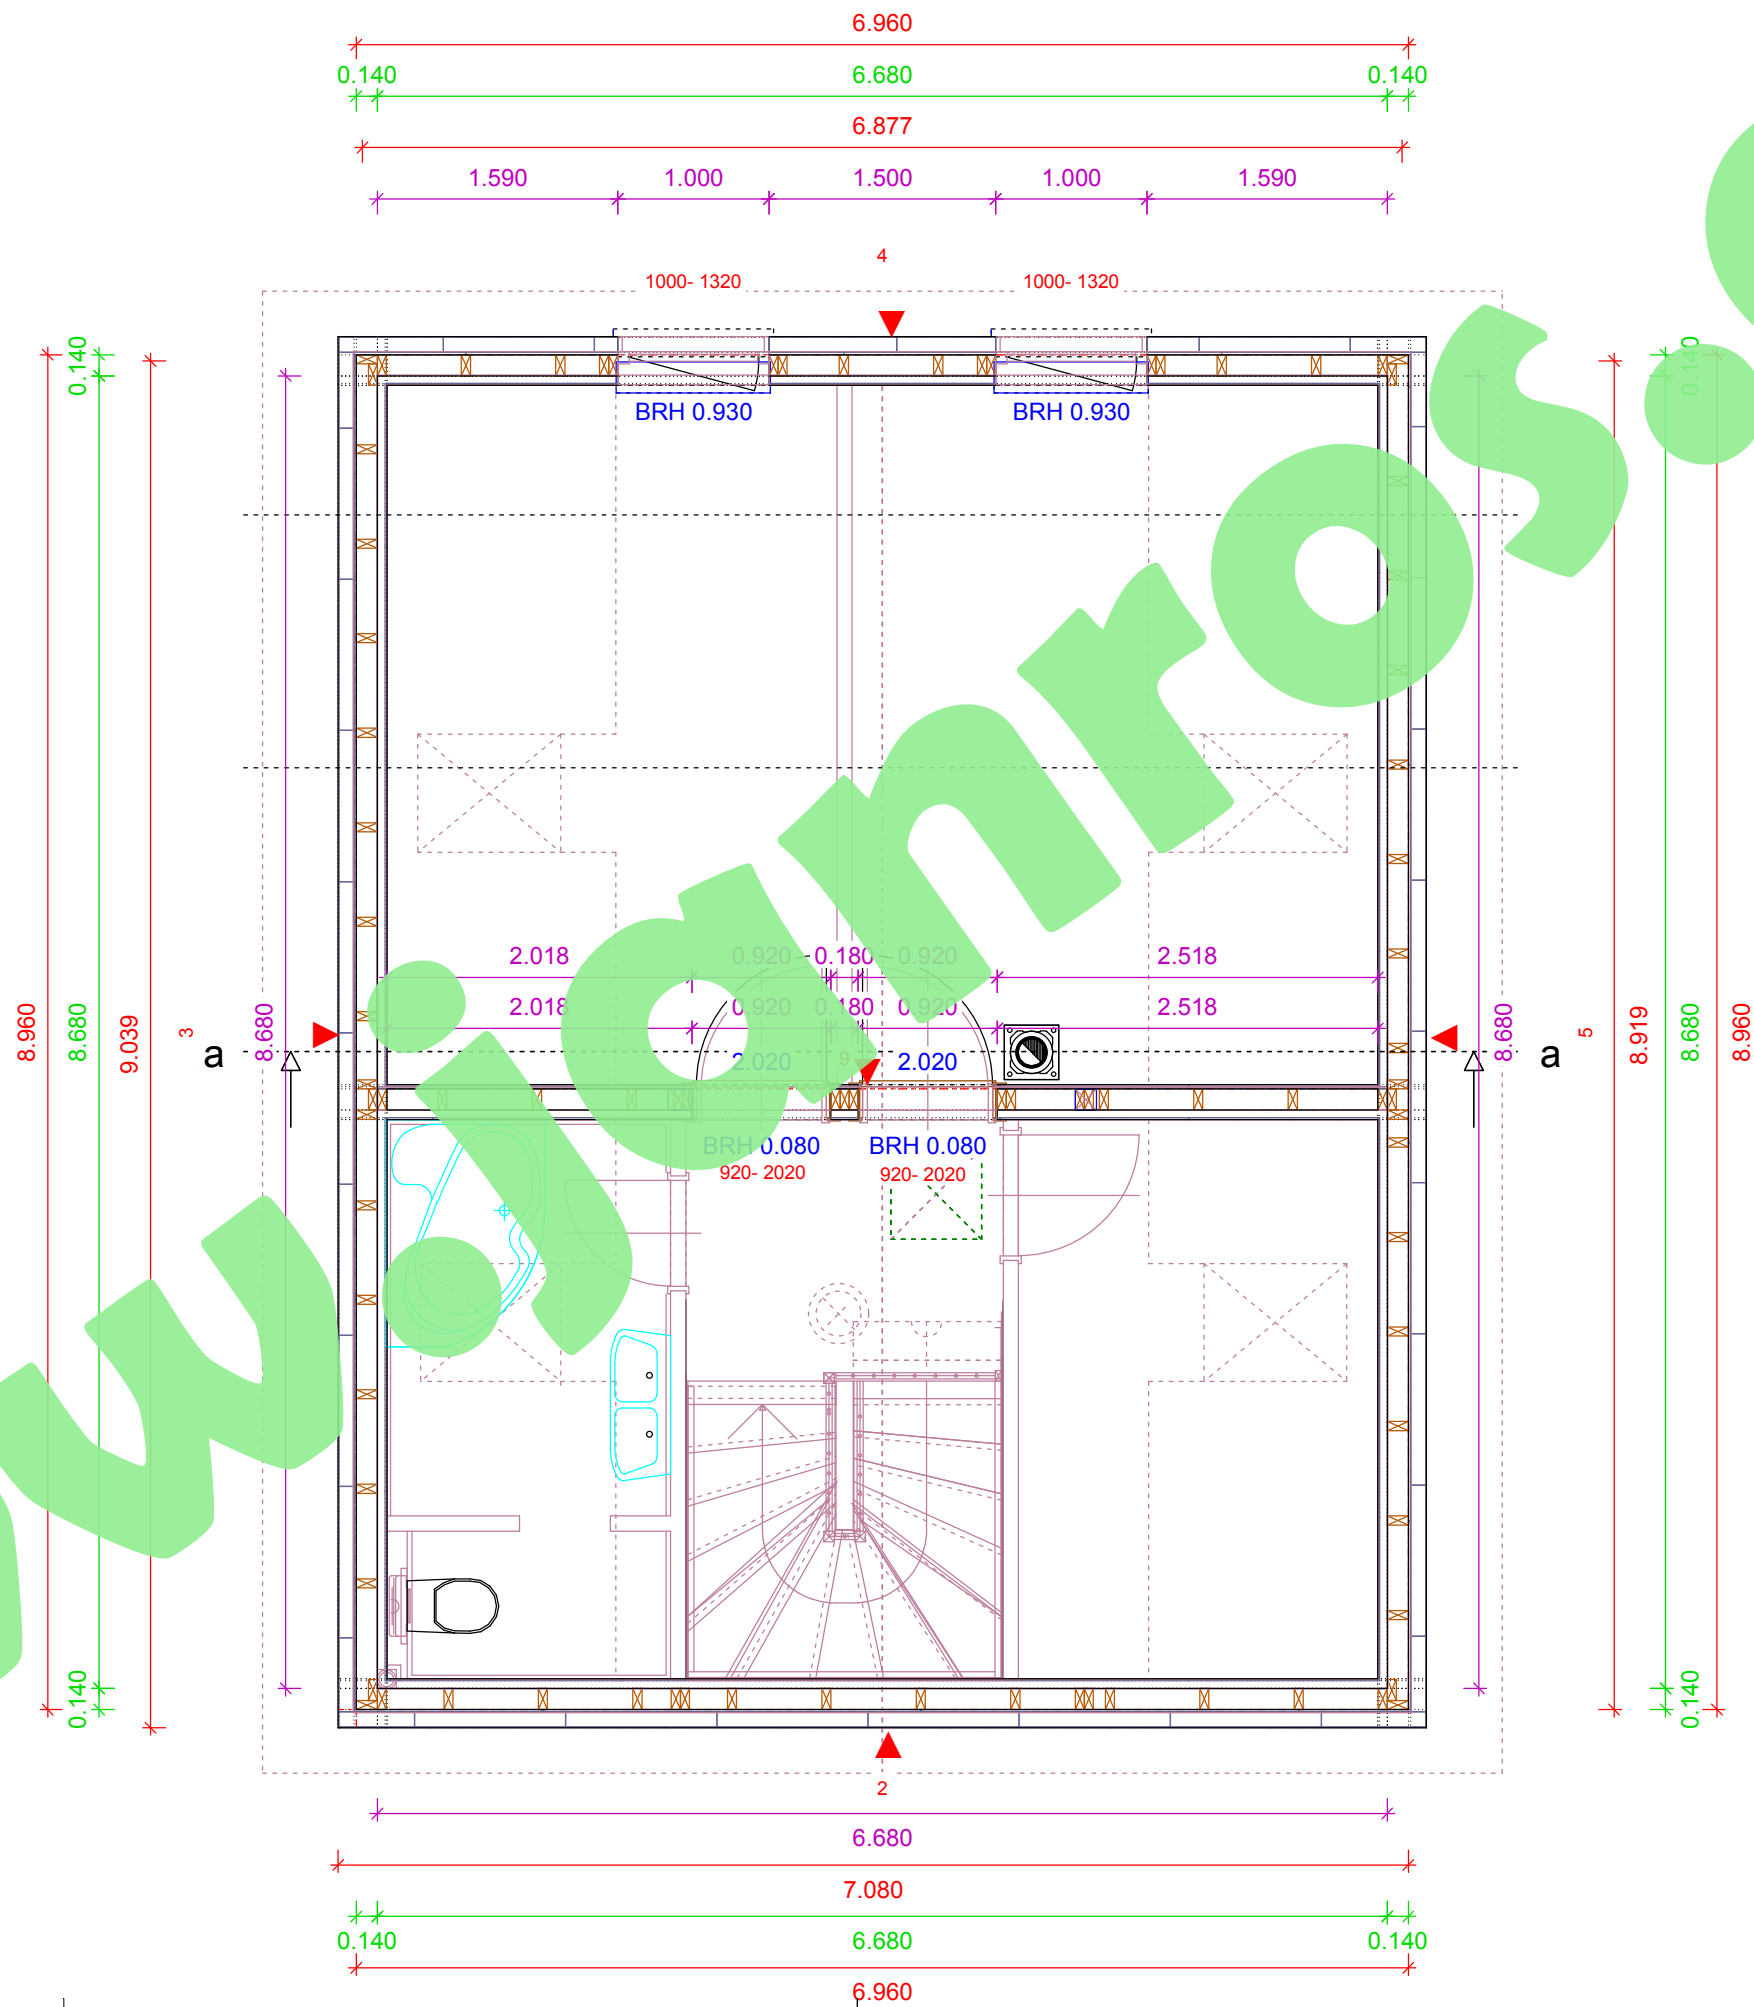


Plán prahů
PR 0
Výška řezu: 30.000
Pořadové číslo
Měřítko 1:40

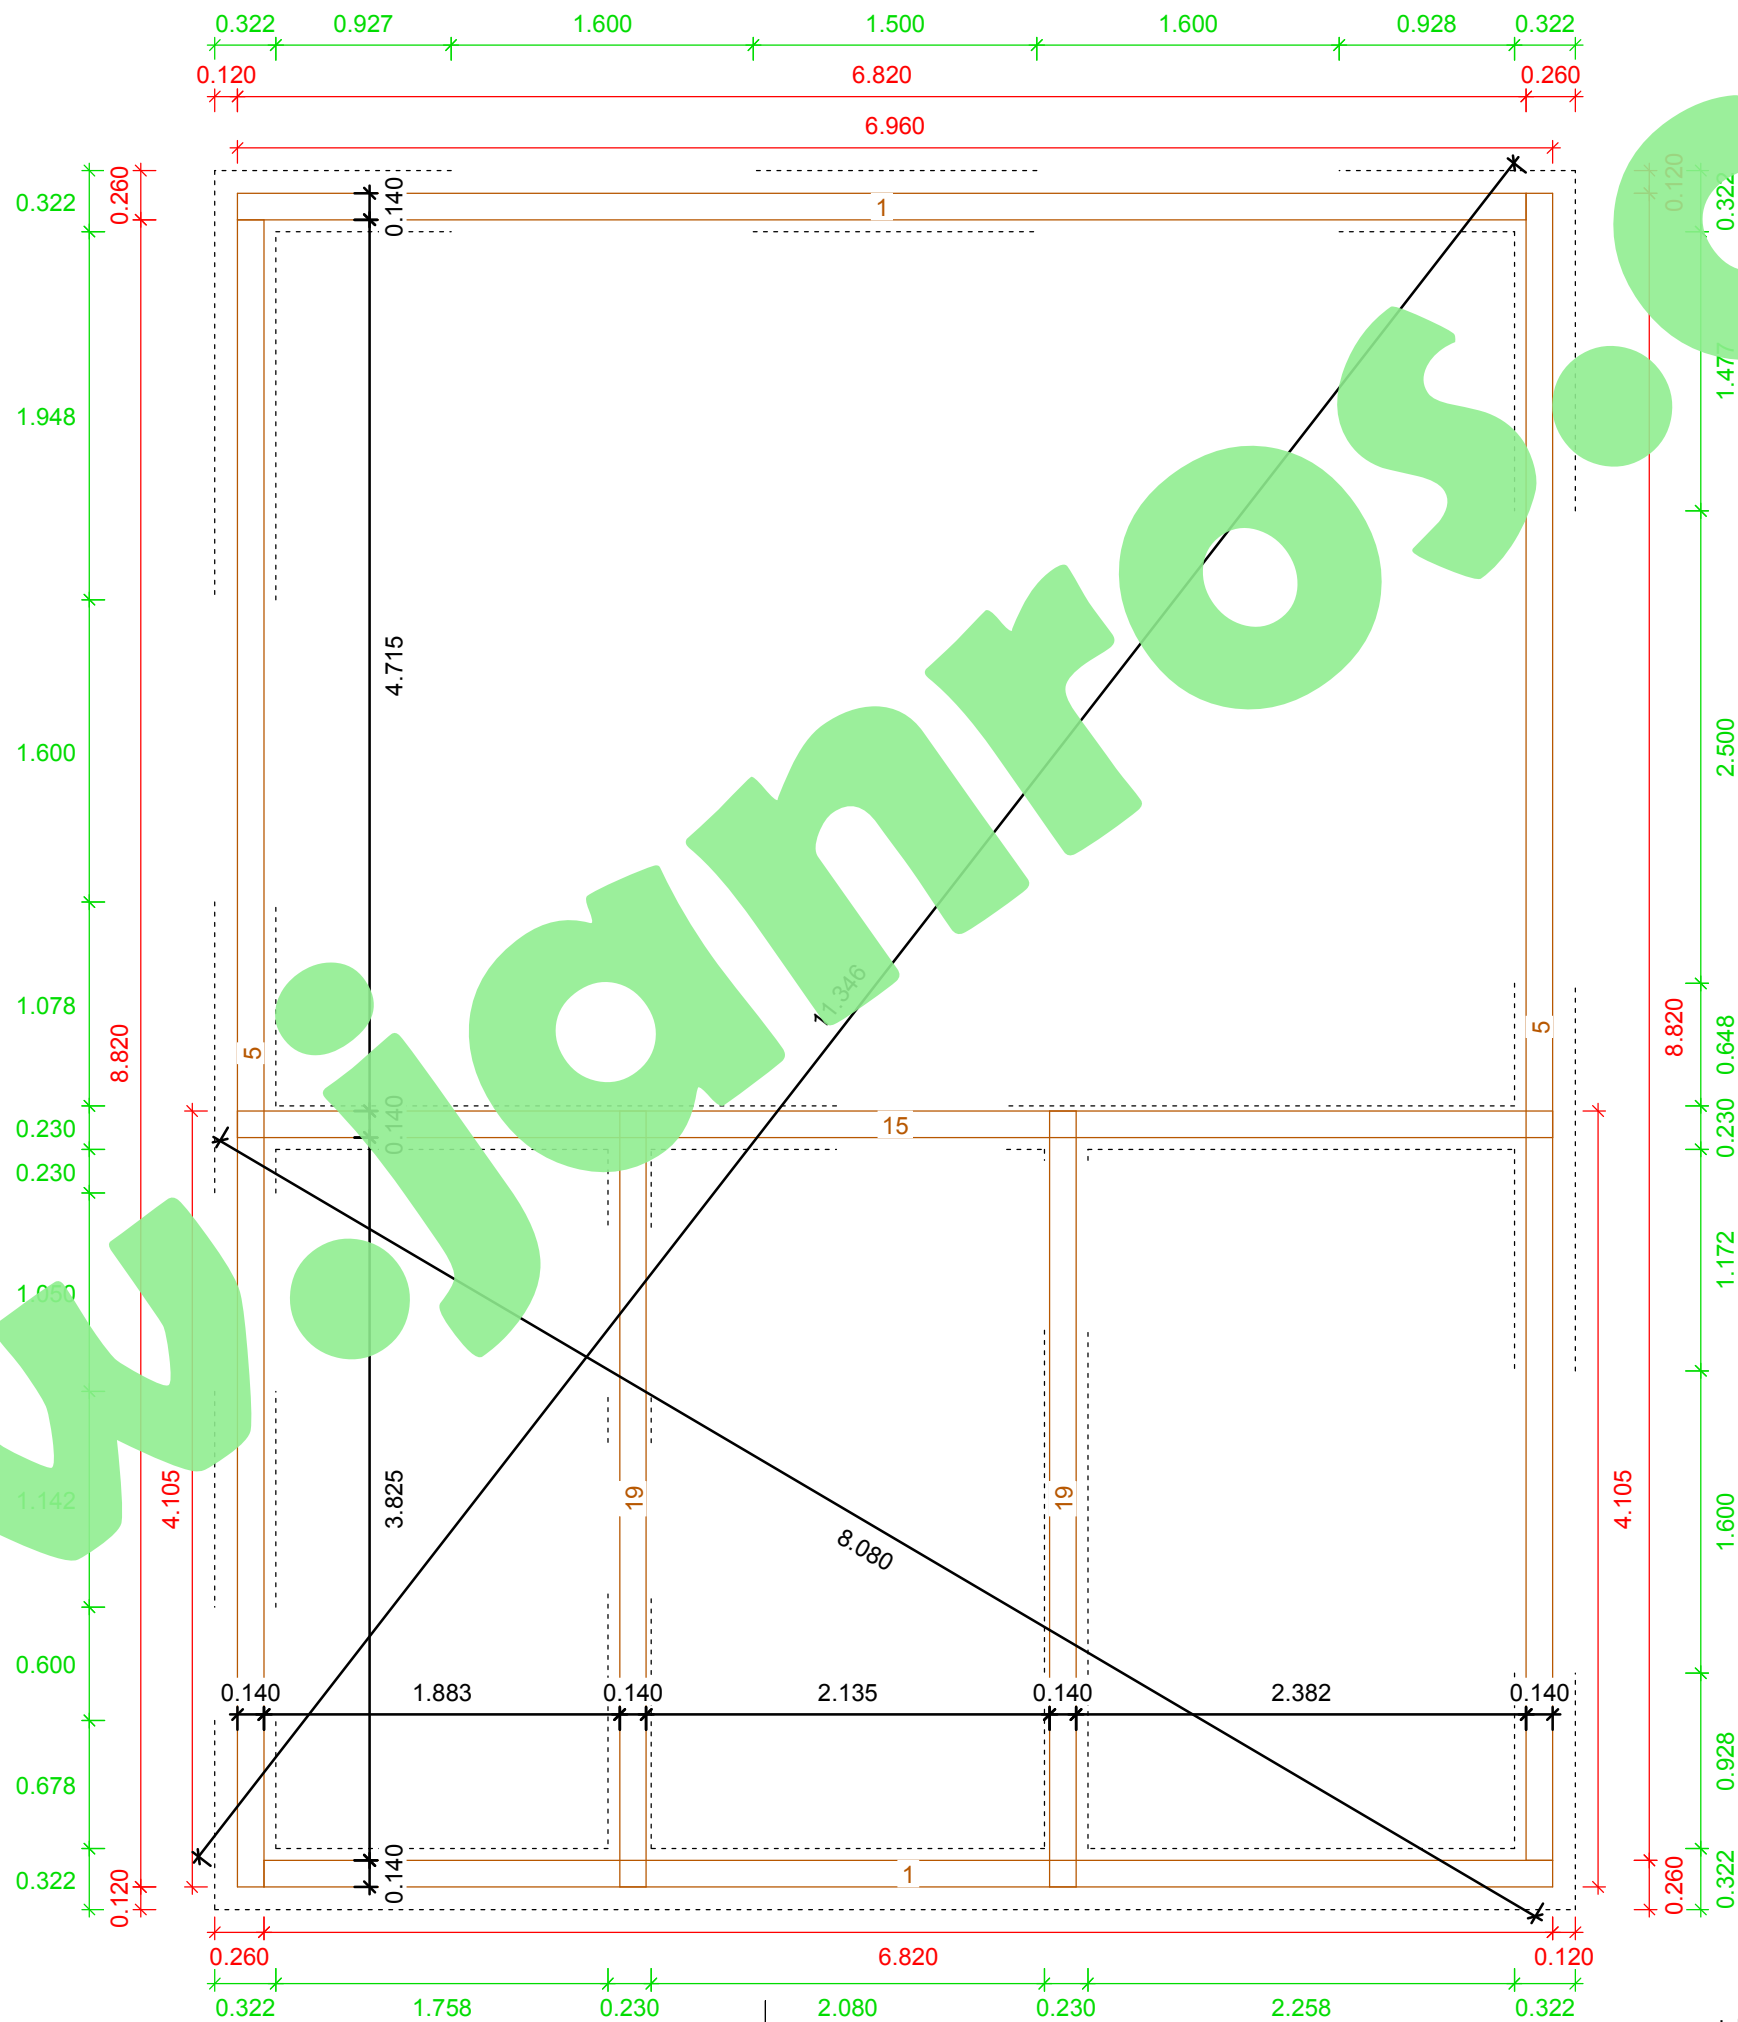


PR 0
Stěna 2
Rovina : 0, 1
Porádové číslo
Měřítko 1:30

L1	1x	LA, 40.000 x 140.000	6820.000
L4	1x	Pozednice	6820.000
		Montážní práh	6820.000
		KVH, 60.000 x 140.000	
L2	1x	Pozednice	6820.000
L3	1x	Opasek	6820.000
L43	16x	Sloupky	2600.000
L44	2x	Prostev	2600.000
L45	2x	Sloupky	2600.000


Kování
L1: Spax - S TG 10.0x200 4x

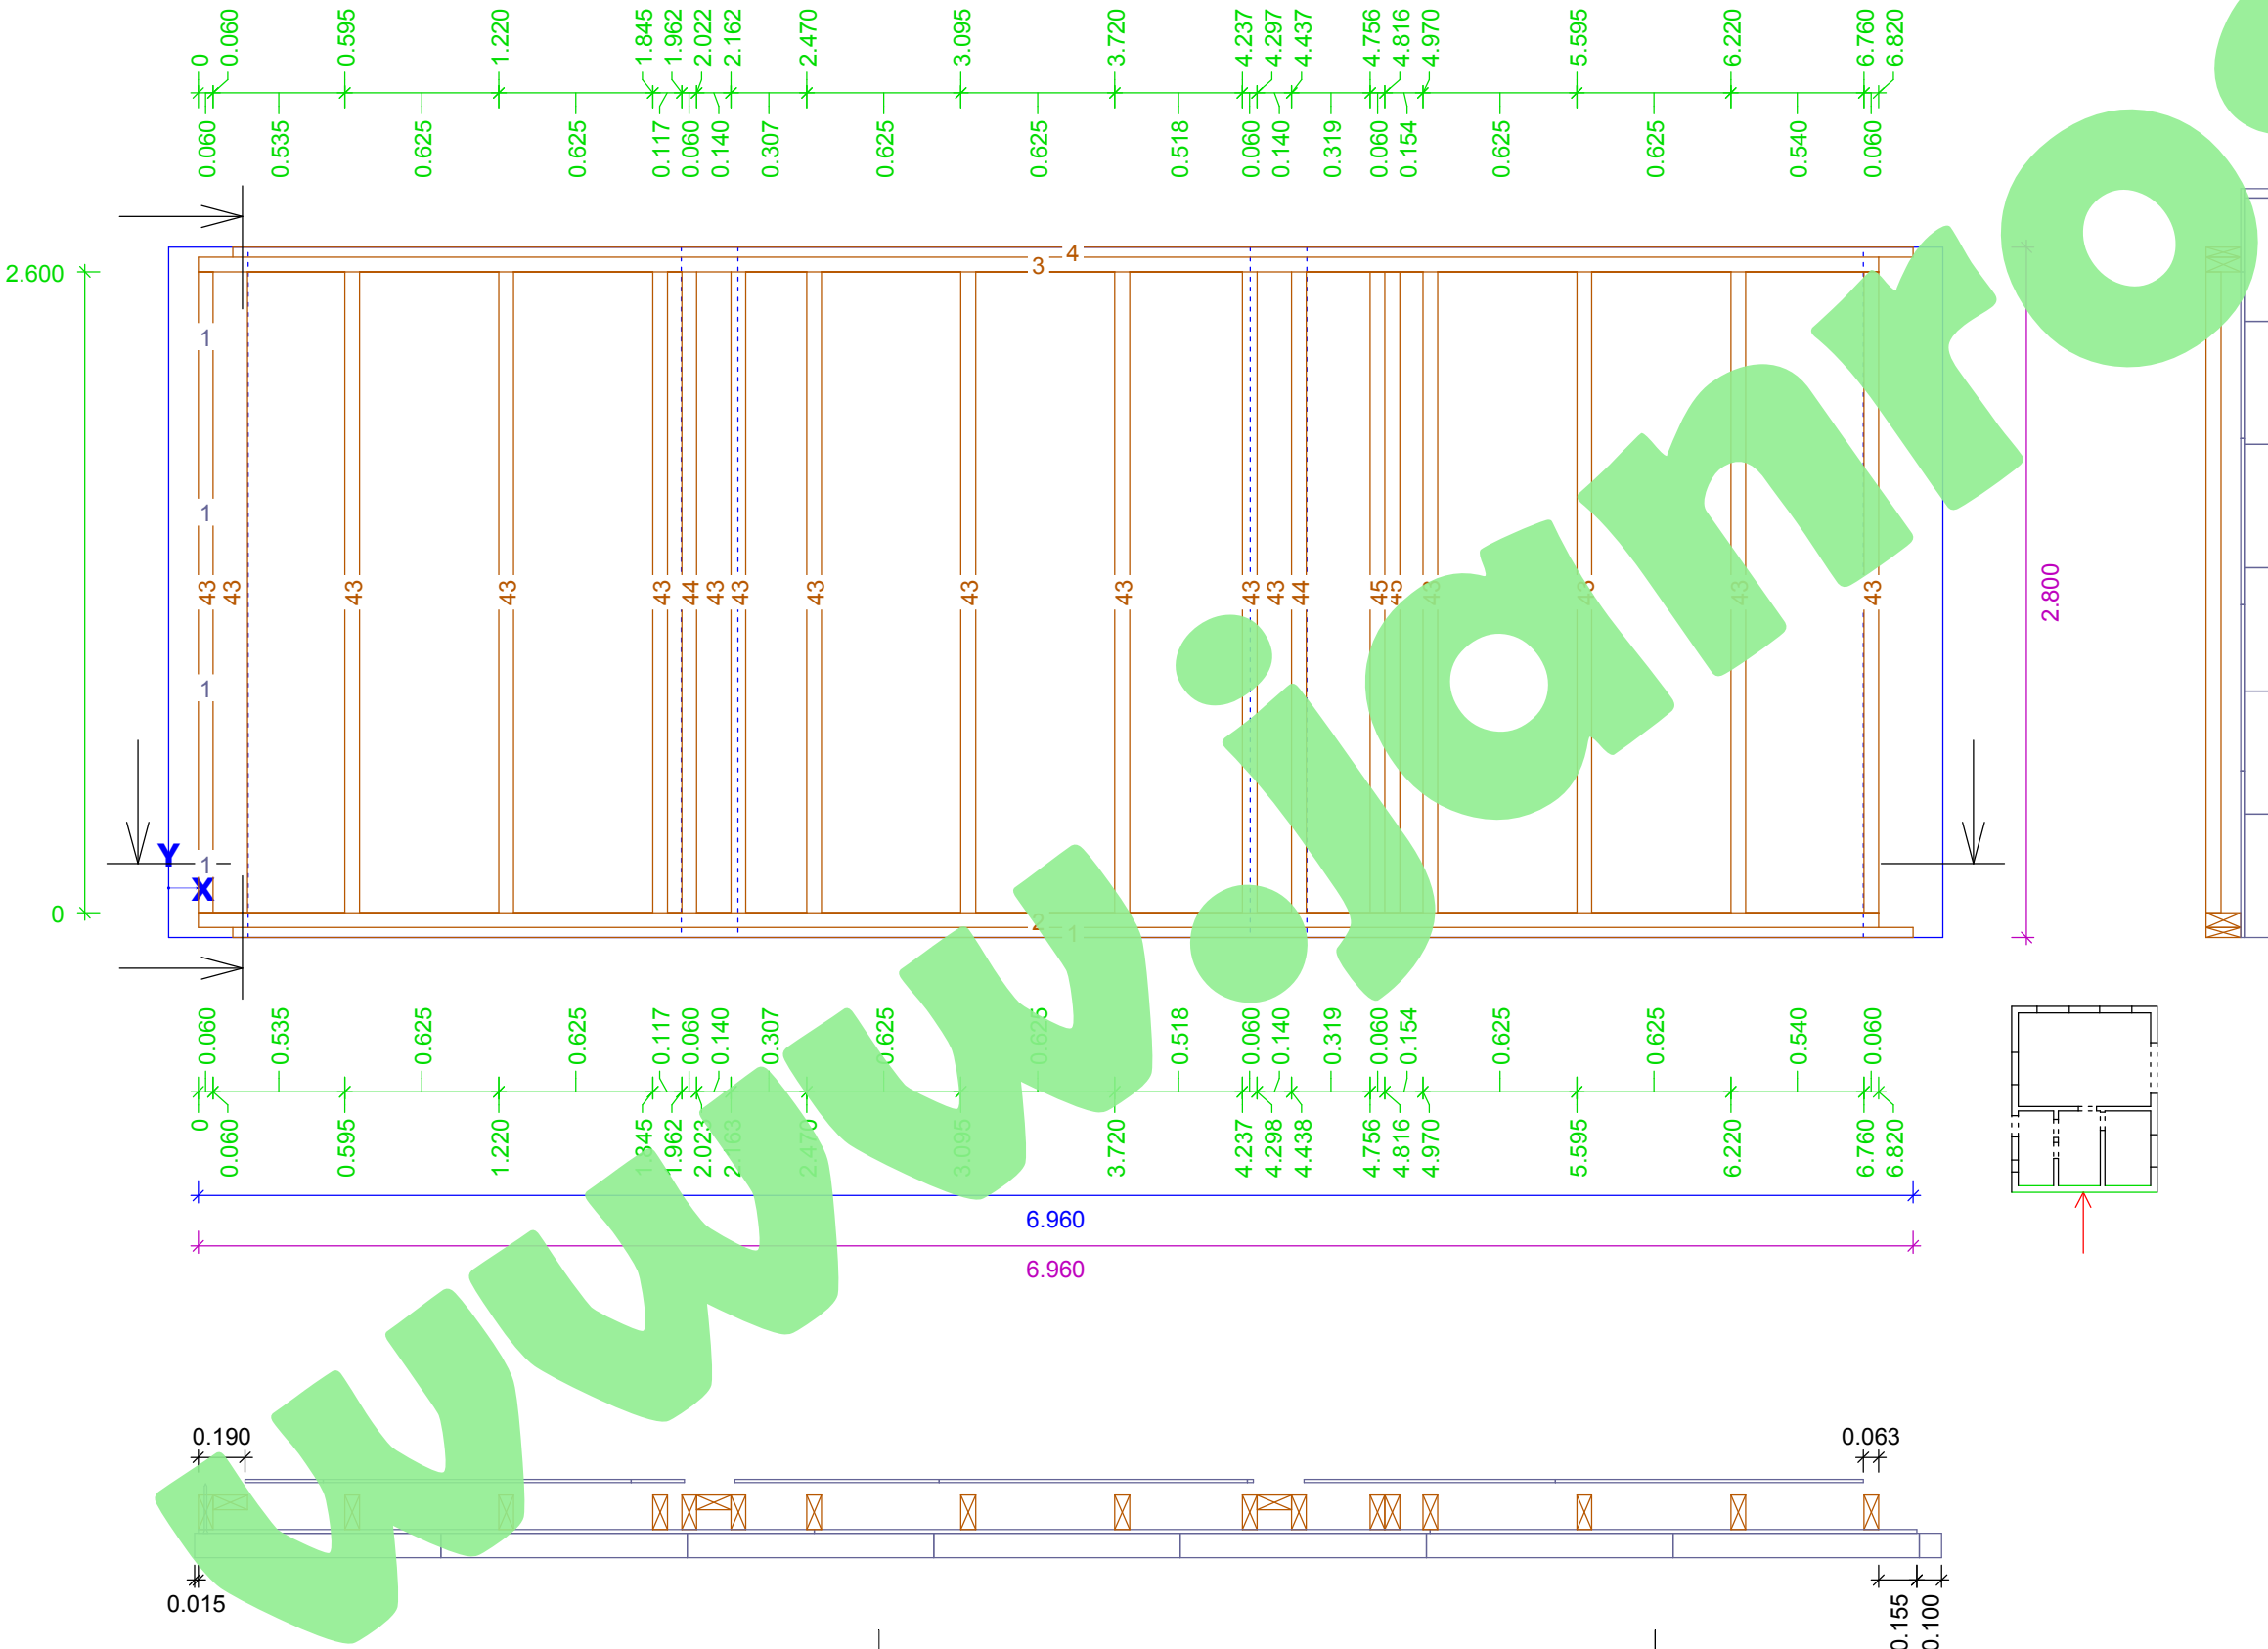

PR 0
Stěna 2
Rovina : -1
Měřítko 1:20

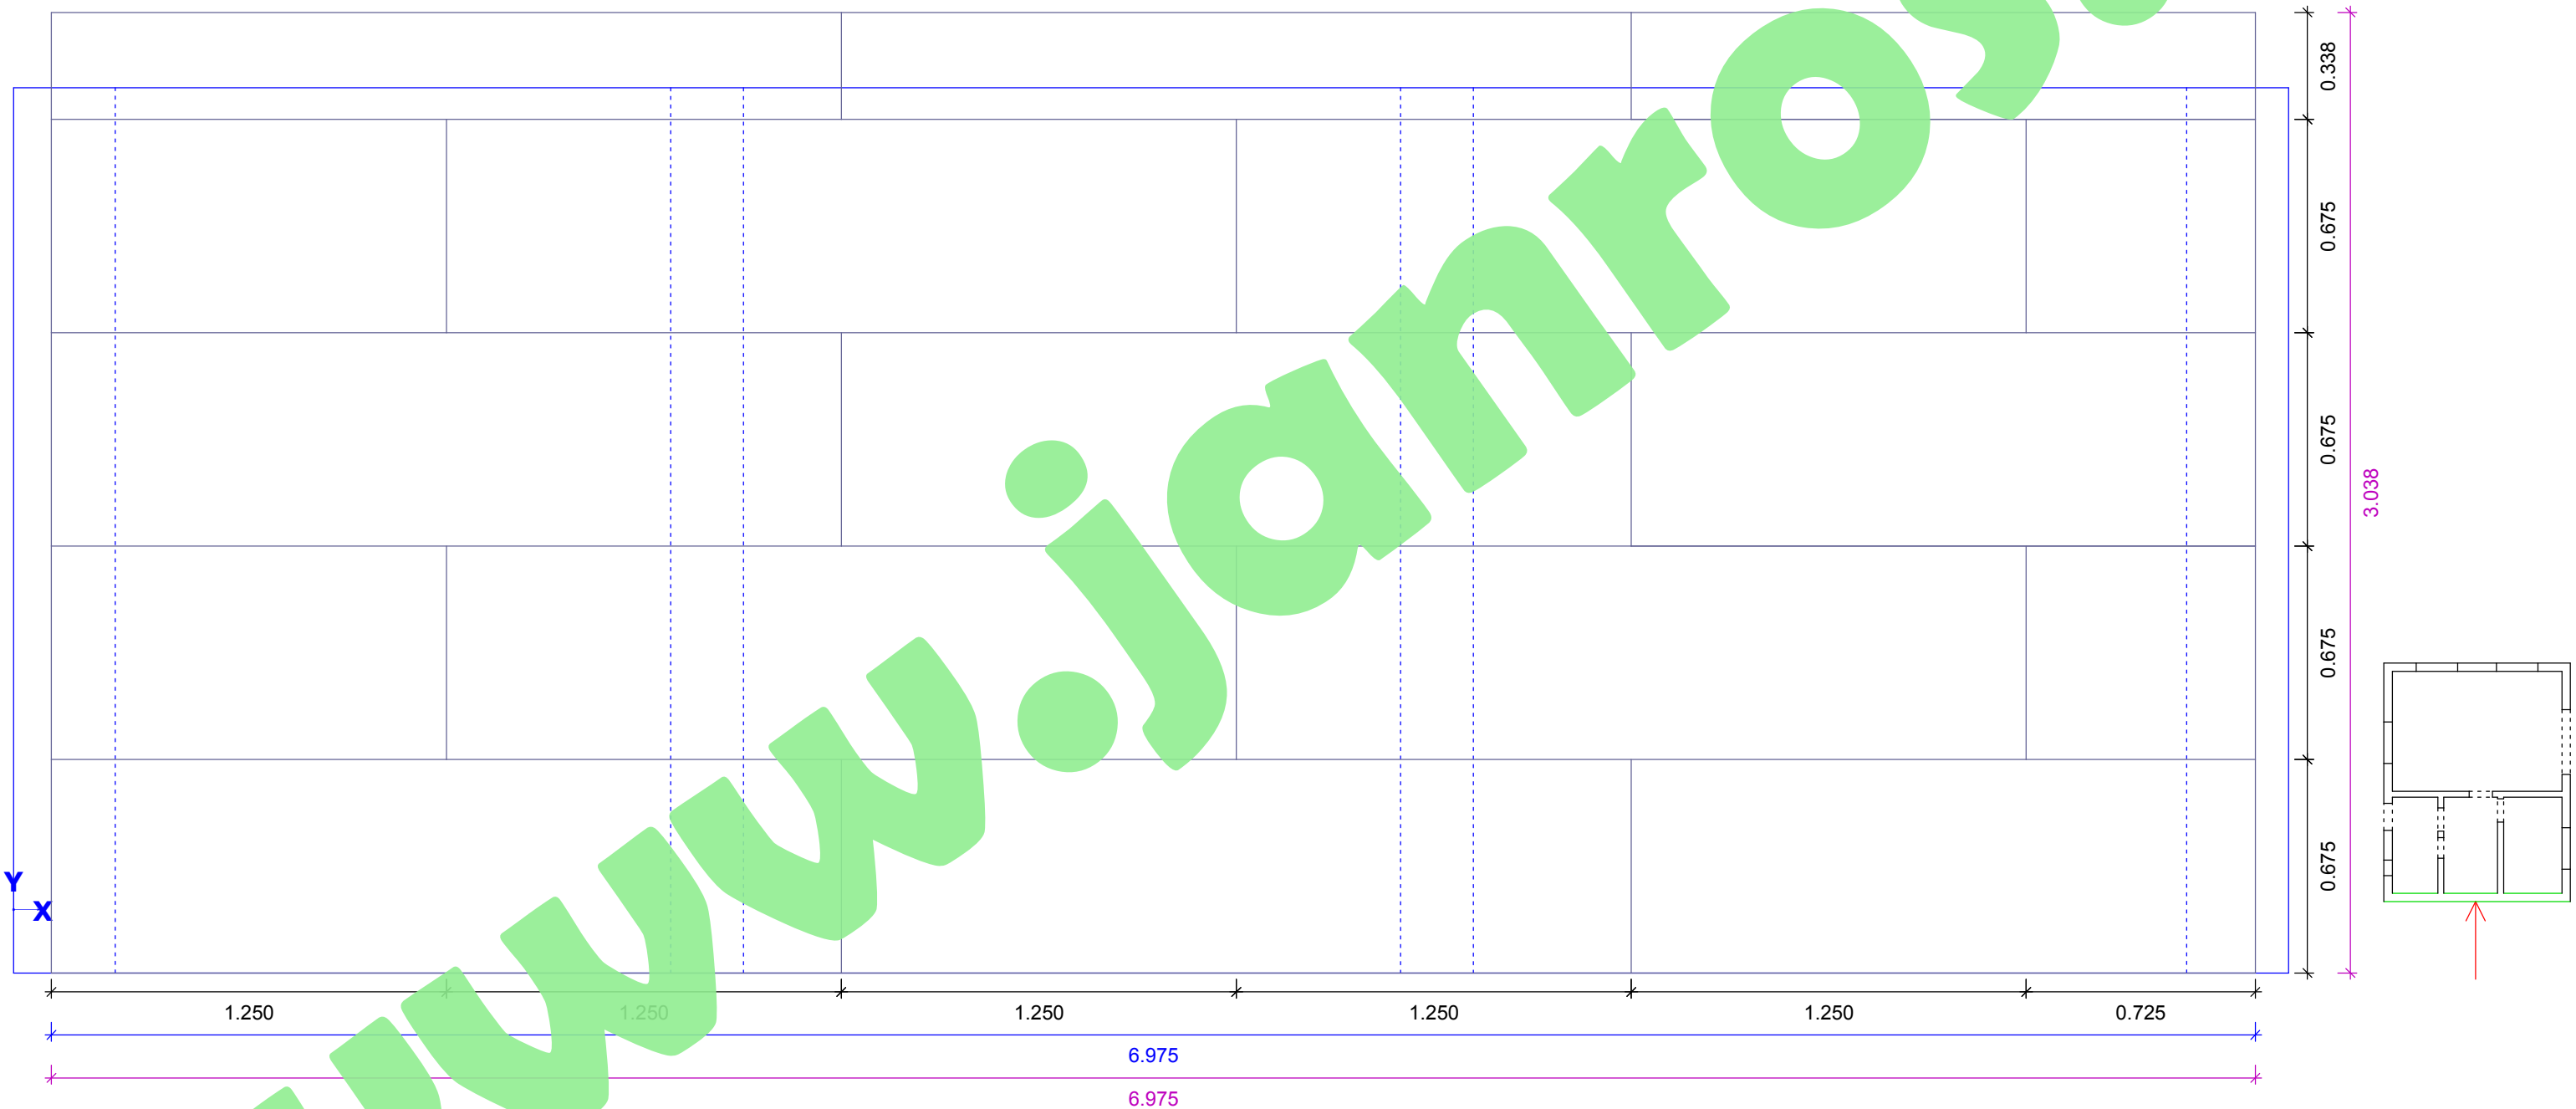


PR 0
Stěna 3
Rovina : 0, 1
Porádové číslo
Měřítko 1:40

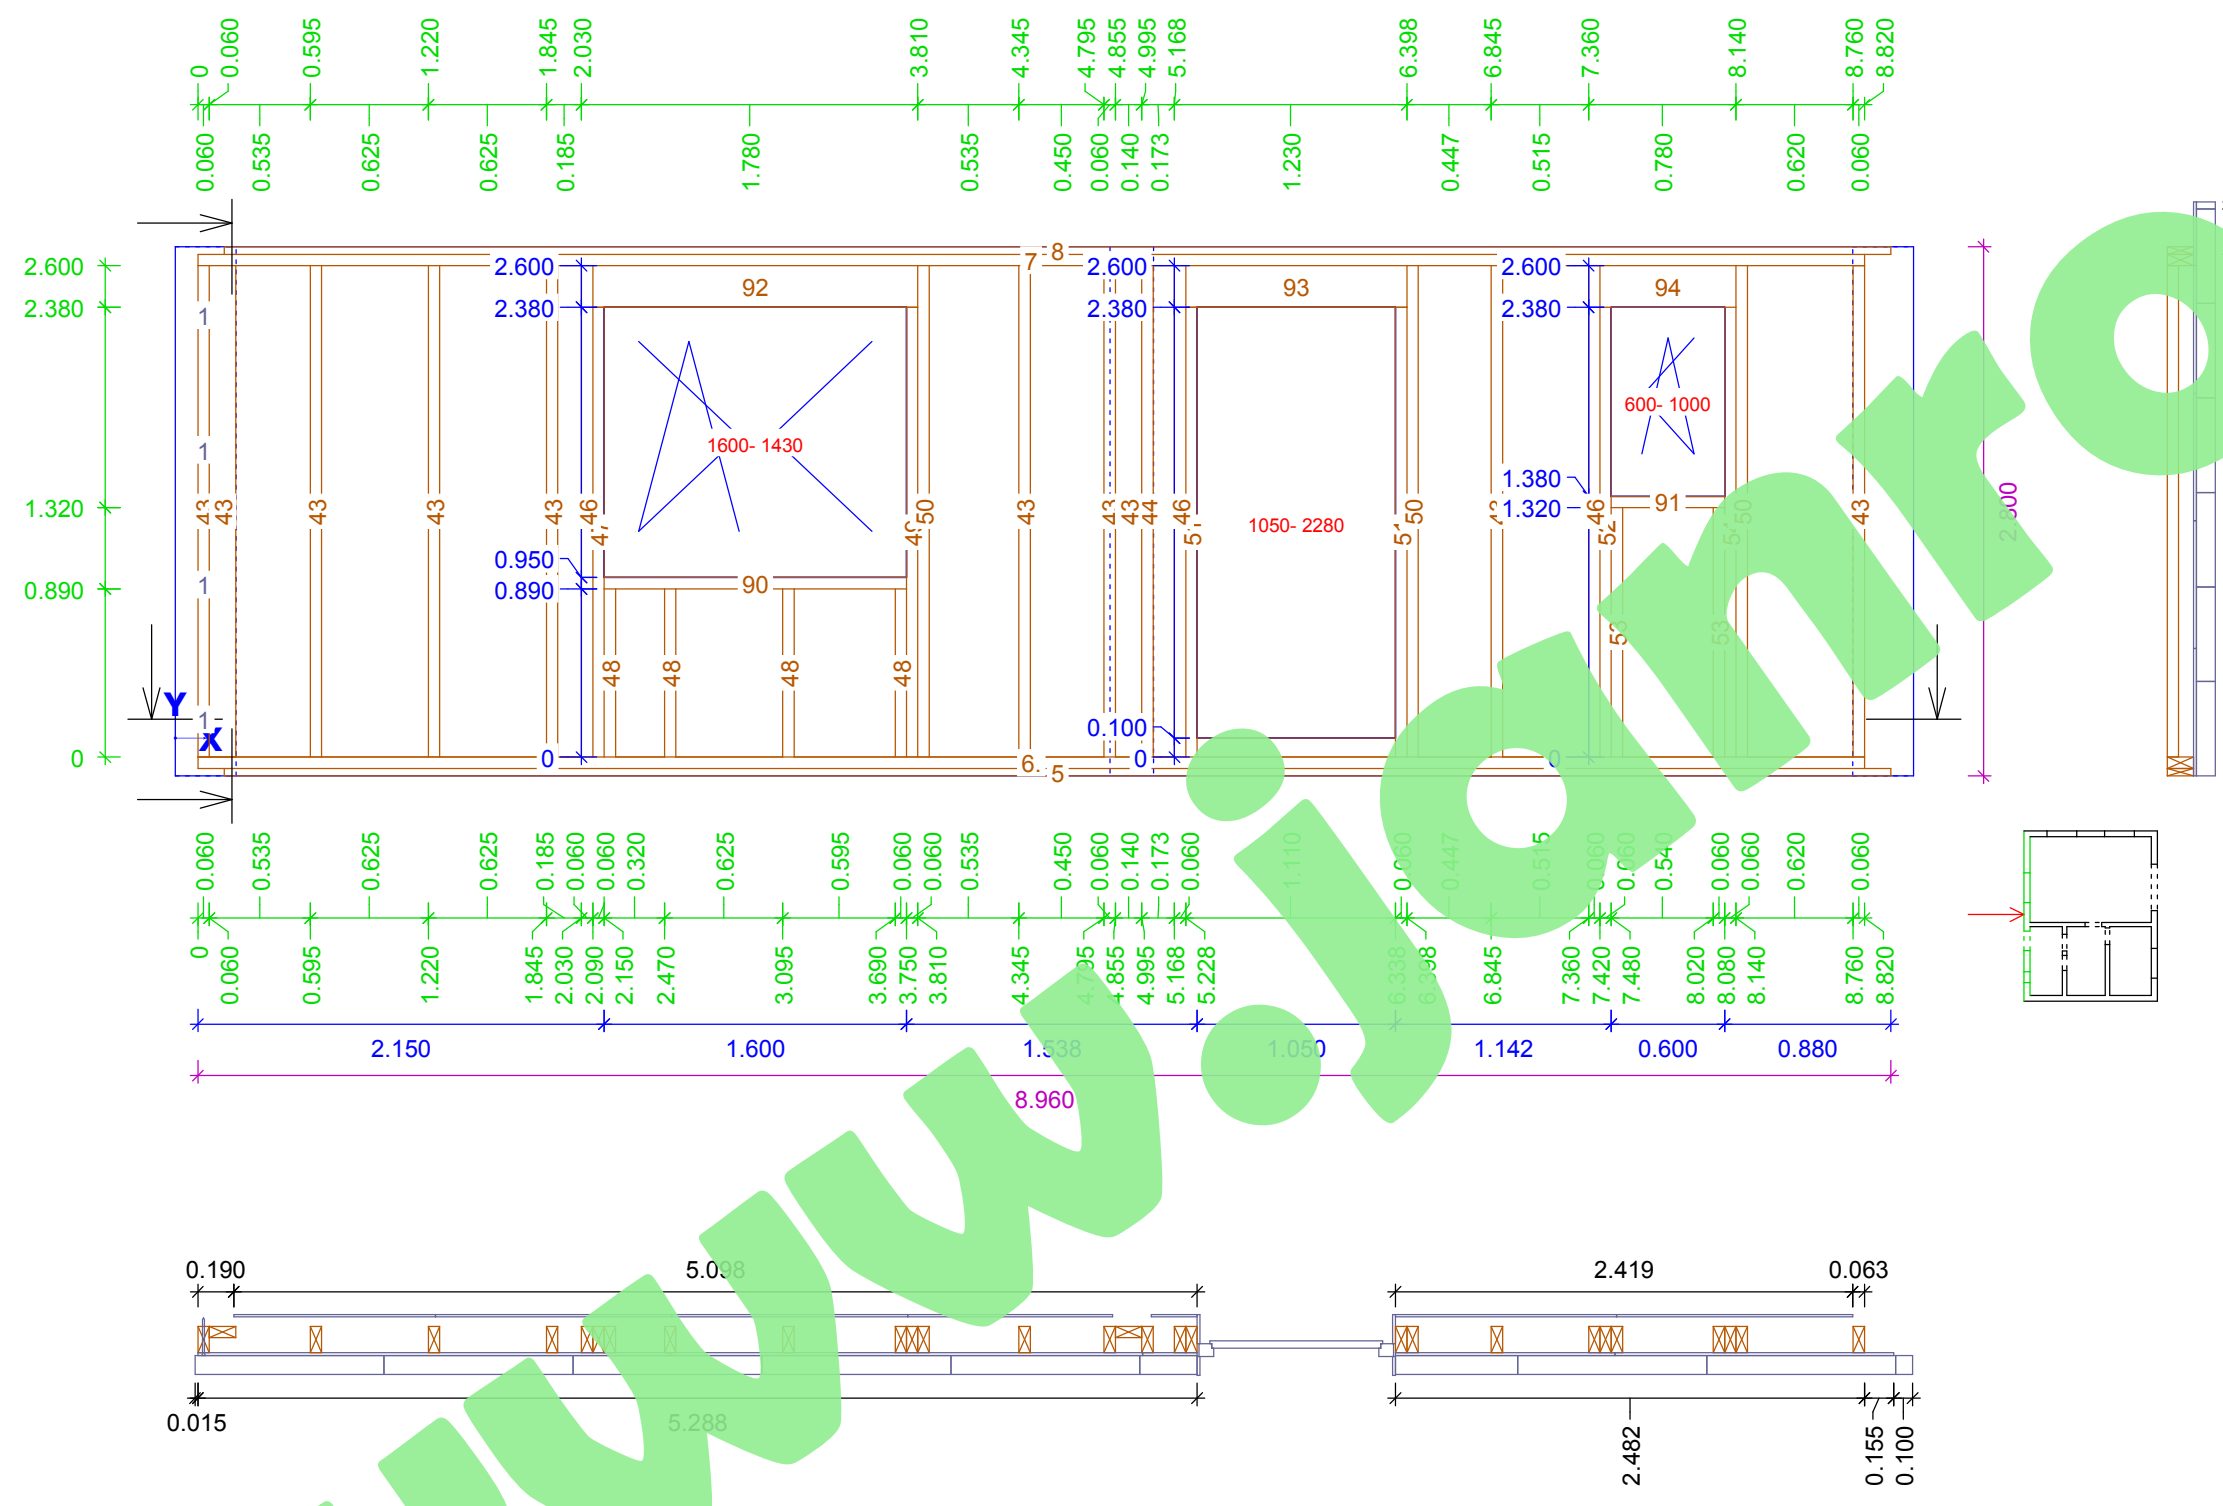


L5	1x	Pozednice	8820.000
L8	1x	Montážní práh	8820.000
L92	2x	Nadpraž.trámec	1720.000
L93	2x	Nadpraž.trámec	1170.000
L94	2x	Nadpraž.trámec	720.000
L6	1x	Pozednice	8820.000
L7	1x	Opasek	8820.000
L43	10x	Sloupky	2600.000
L44	1x	Pfosten	2600.000
L46	3x	Sloupky	2600.000
L47	1x	Sloupky	2380.000
L48	4x	Sloupky	890.000
L49	1x	Sloupky	2380.000
L50	3x	Sloupky	2600.000
L51	2x	Sloupky	2380.000
L52	1x	Sloupky	2380.000
L53	2x	Sloupky	1320.000
L54	1x	Sloupky	2380.000
L90	1x	Parapet.příčka	1600.000
L91	1x	Parapet.příčka	600.000

Kování
L1: Spax - S TG 10.0x200 4x

PR 0
Stěna 3
Rovina : -1
Měřítko 1:30

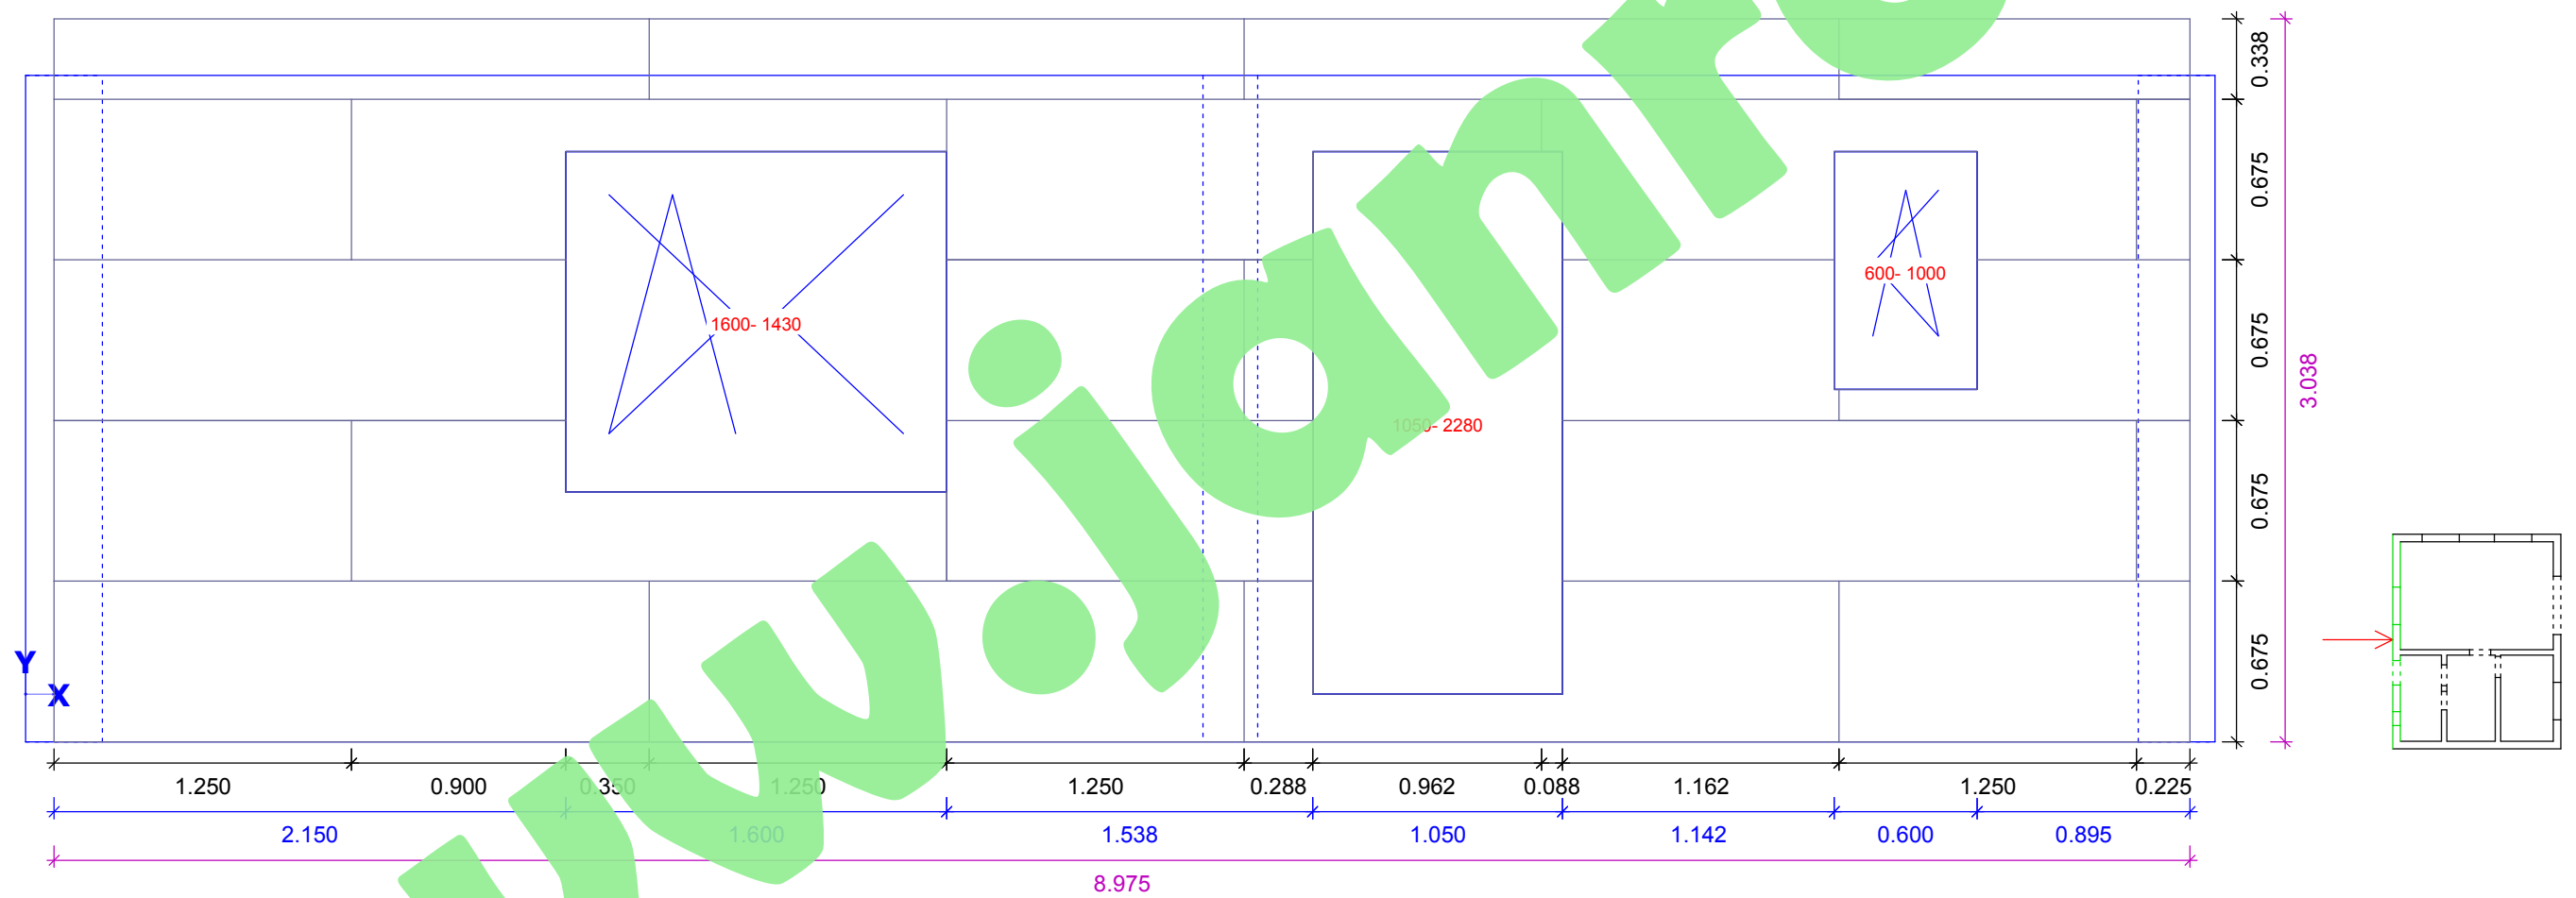


PR 0
 Stěna 4
 Rovina : 0, 1
 Porádové číslo
 Měřítko 1:35

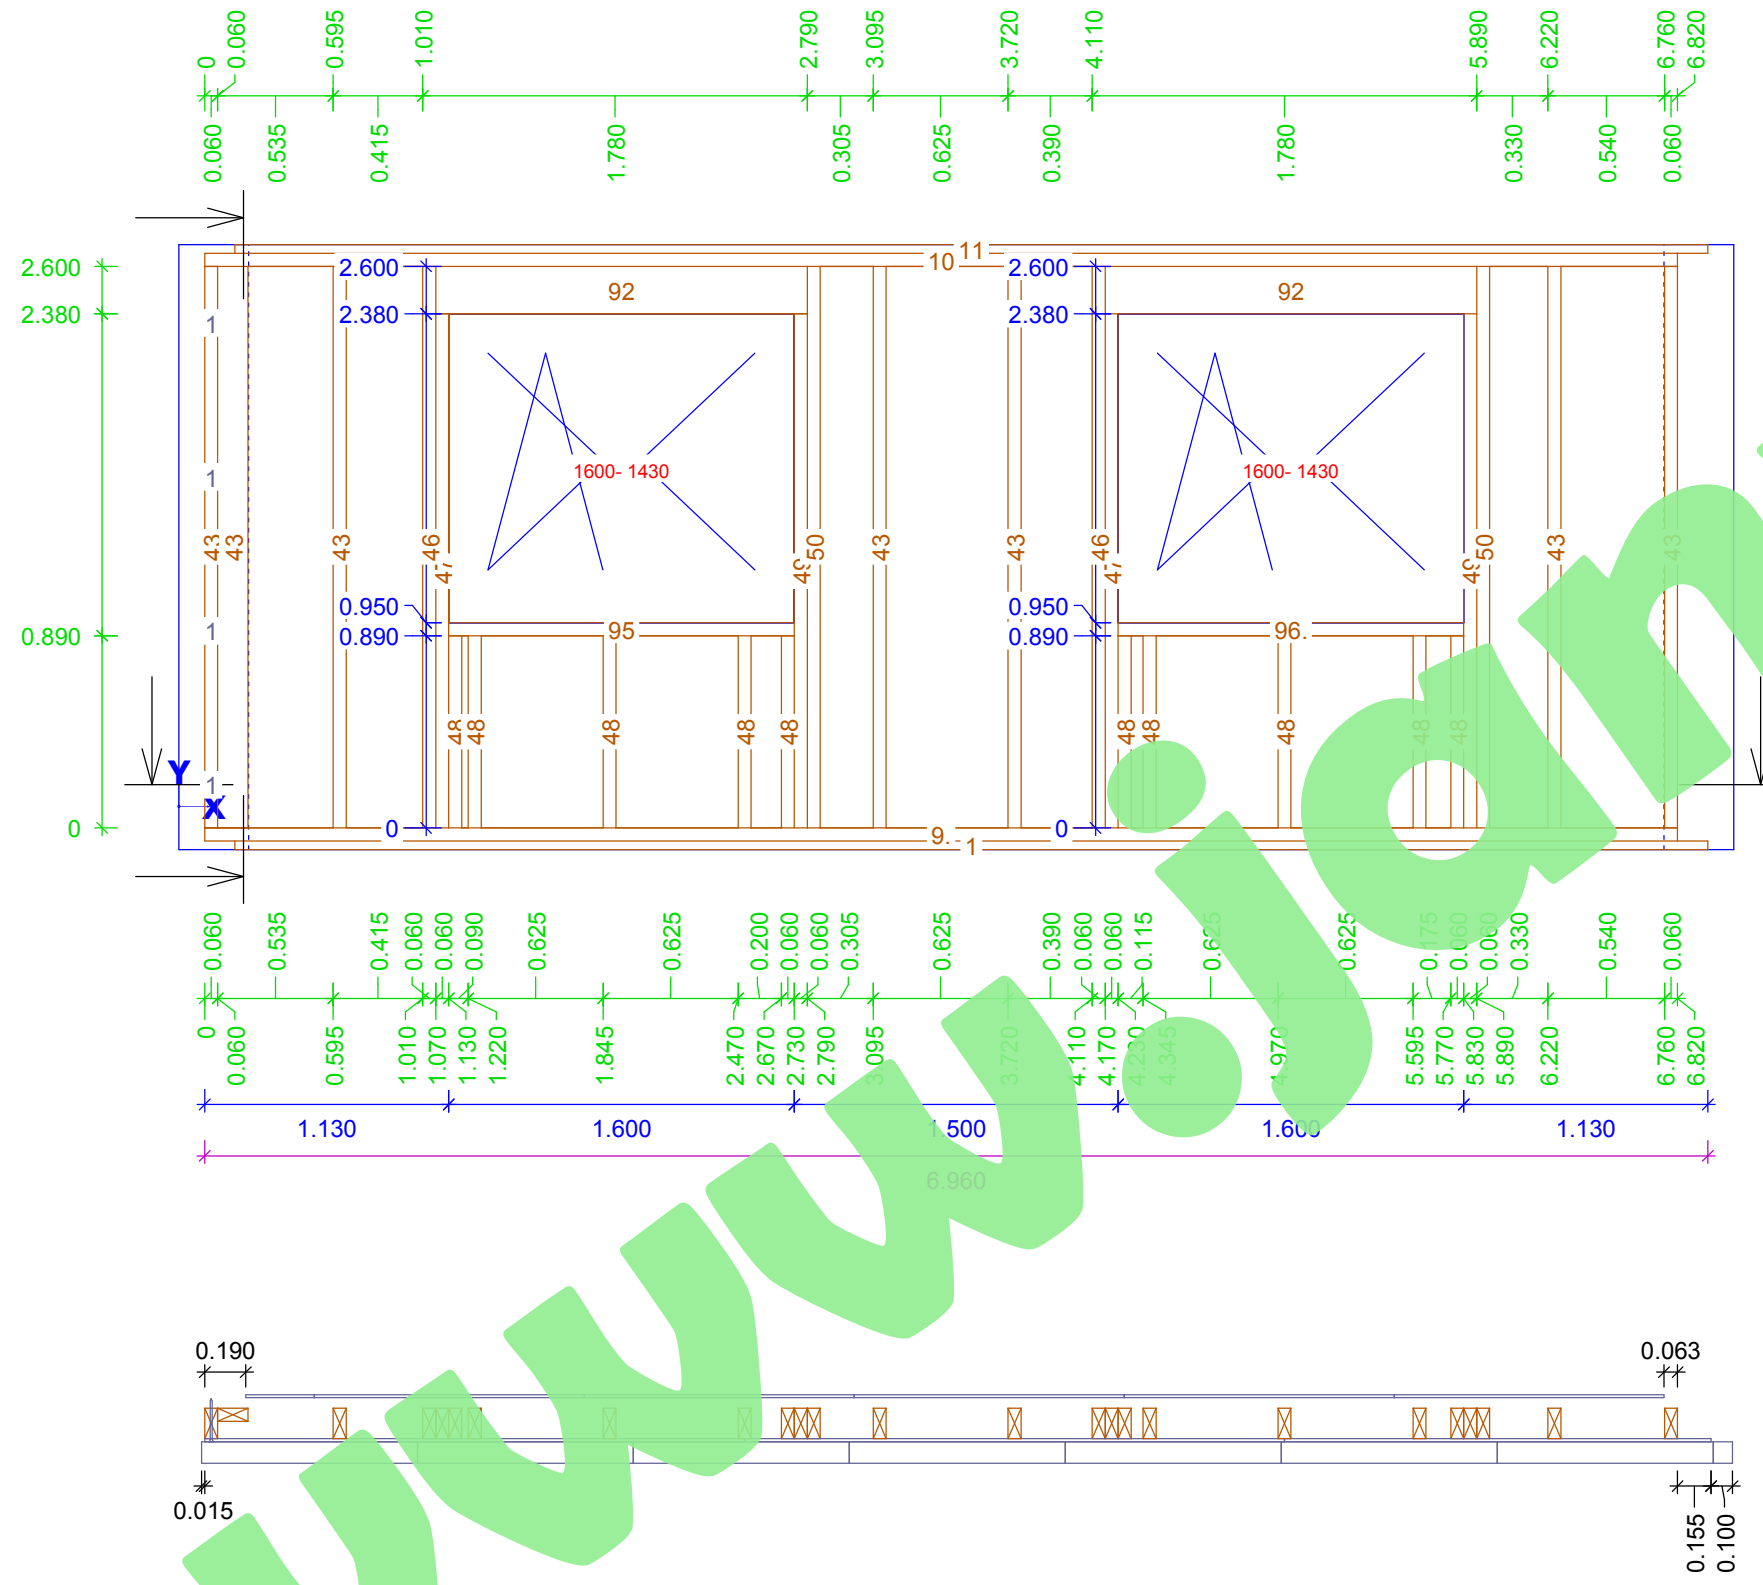


L1	1x	LA, 40.000 x 140.000	6820.000
L11	1x	Pozednice	6820.000
		Montážní práh	6820.000
		KVH, 220.000 x 60.000	
L92	4x	Naupraž. trámec	1720.000
		KVH, 60.000 x 140.000	
L9	1x	Pozednice	6820.000
L10	1x	Opasek	6820.000
L43	7x	Sloupky	2600.000
L45	2x	Sloupky	2600.000
L47	2x	Sloupky	2380.000
L48	10x	Sloupky	890.000
L49	2x	Sloupky	2380.000
L50	2x	Sloupky	2600.000
L95	1x	Parapet.příčka	1600.000
L96	1x	Parapet.příčka	1600.000

Kování
 L1: Spax - S TG 10.0x200 4x

PR 0
Stěna 4
Rovina : -1
Měřítko 1:20

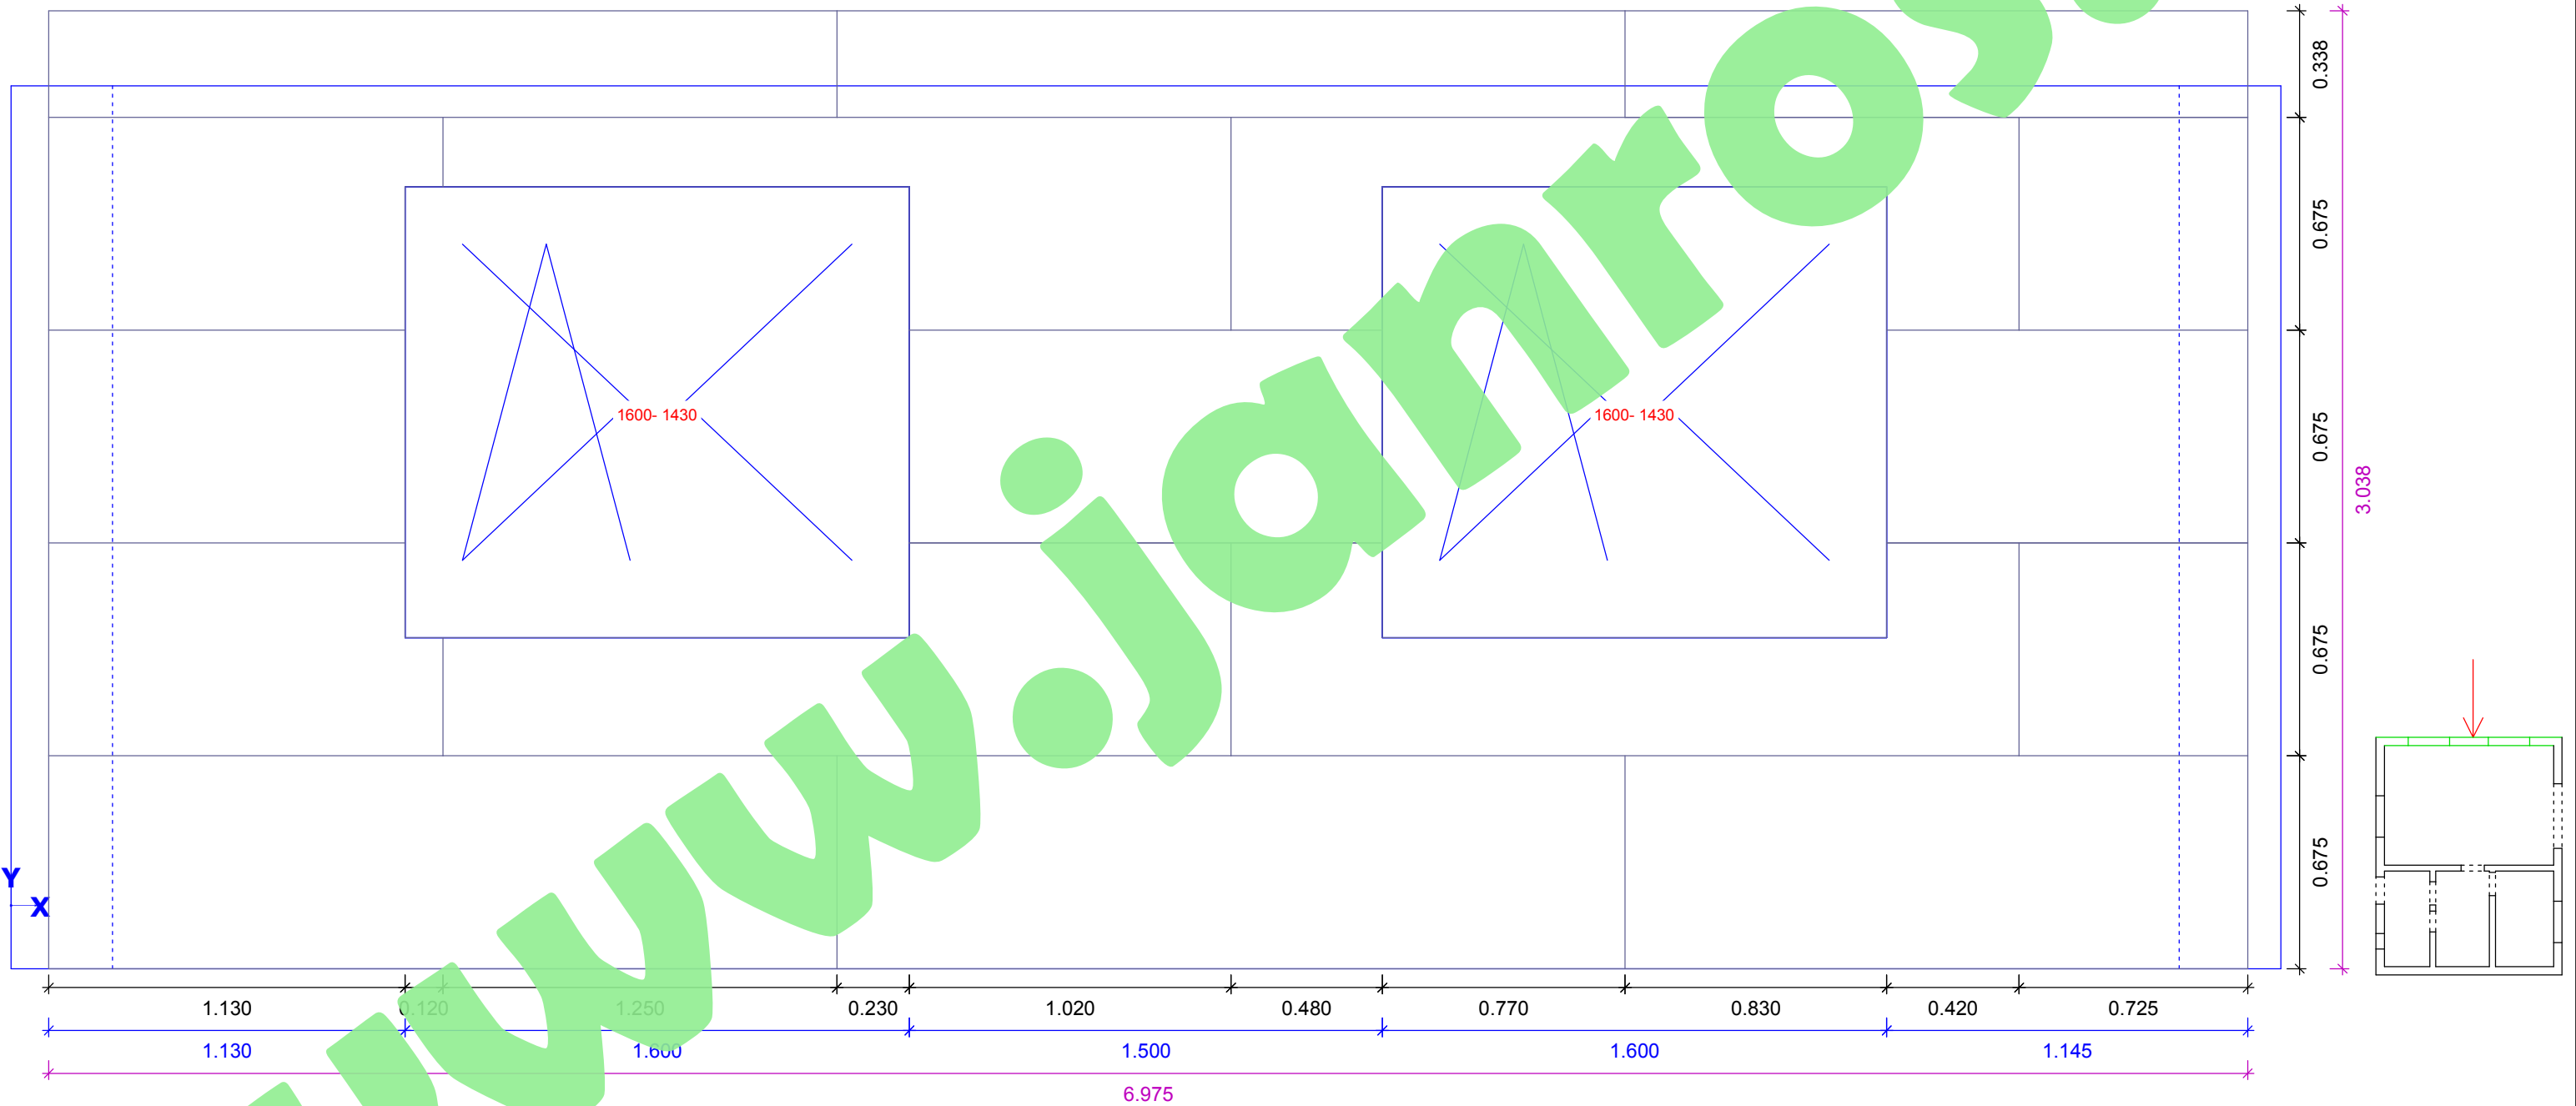


PR 0
Stěna 5
Rovina :
Porádové číslo 0, 1
Měřítko 1:40

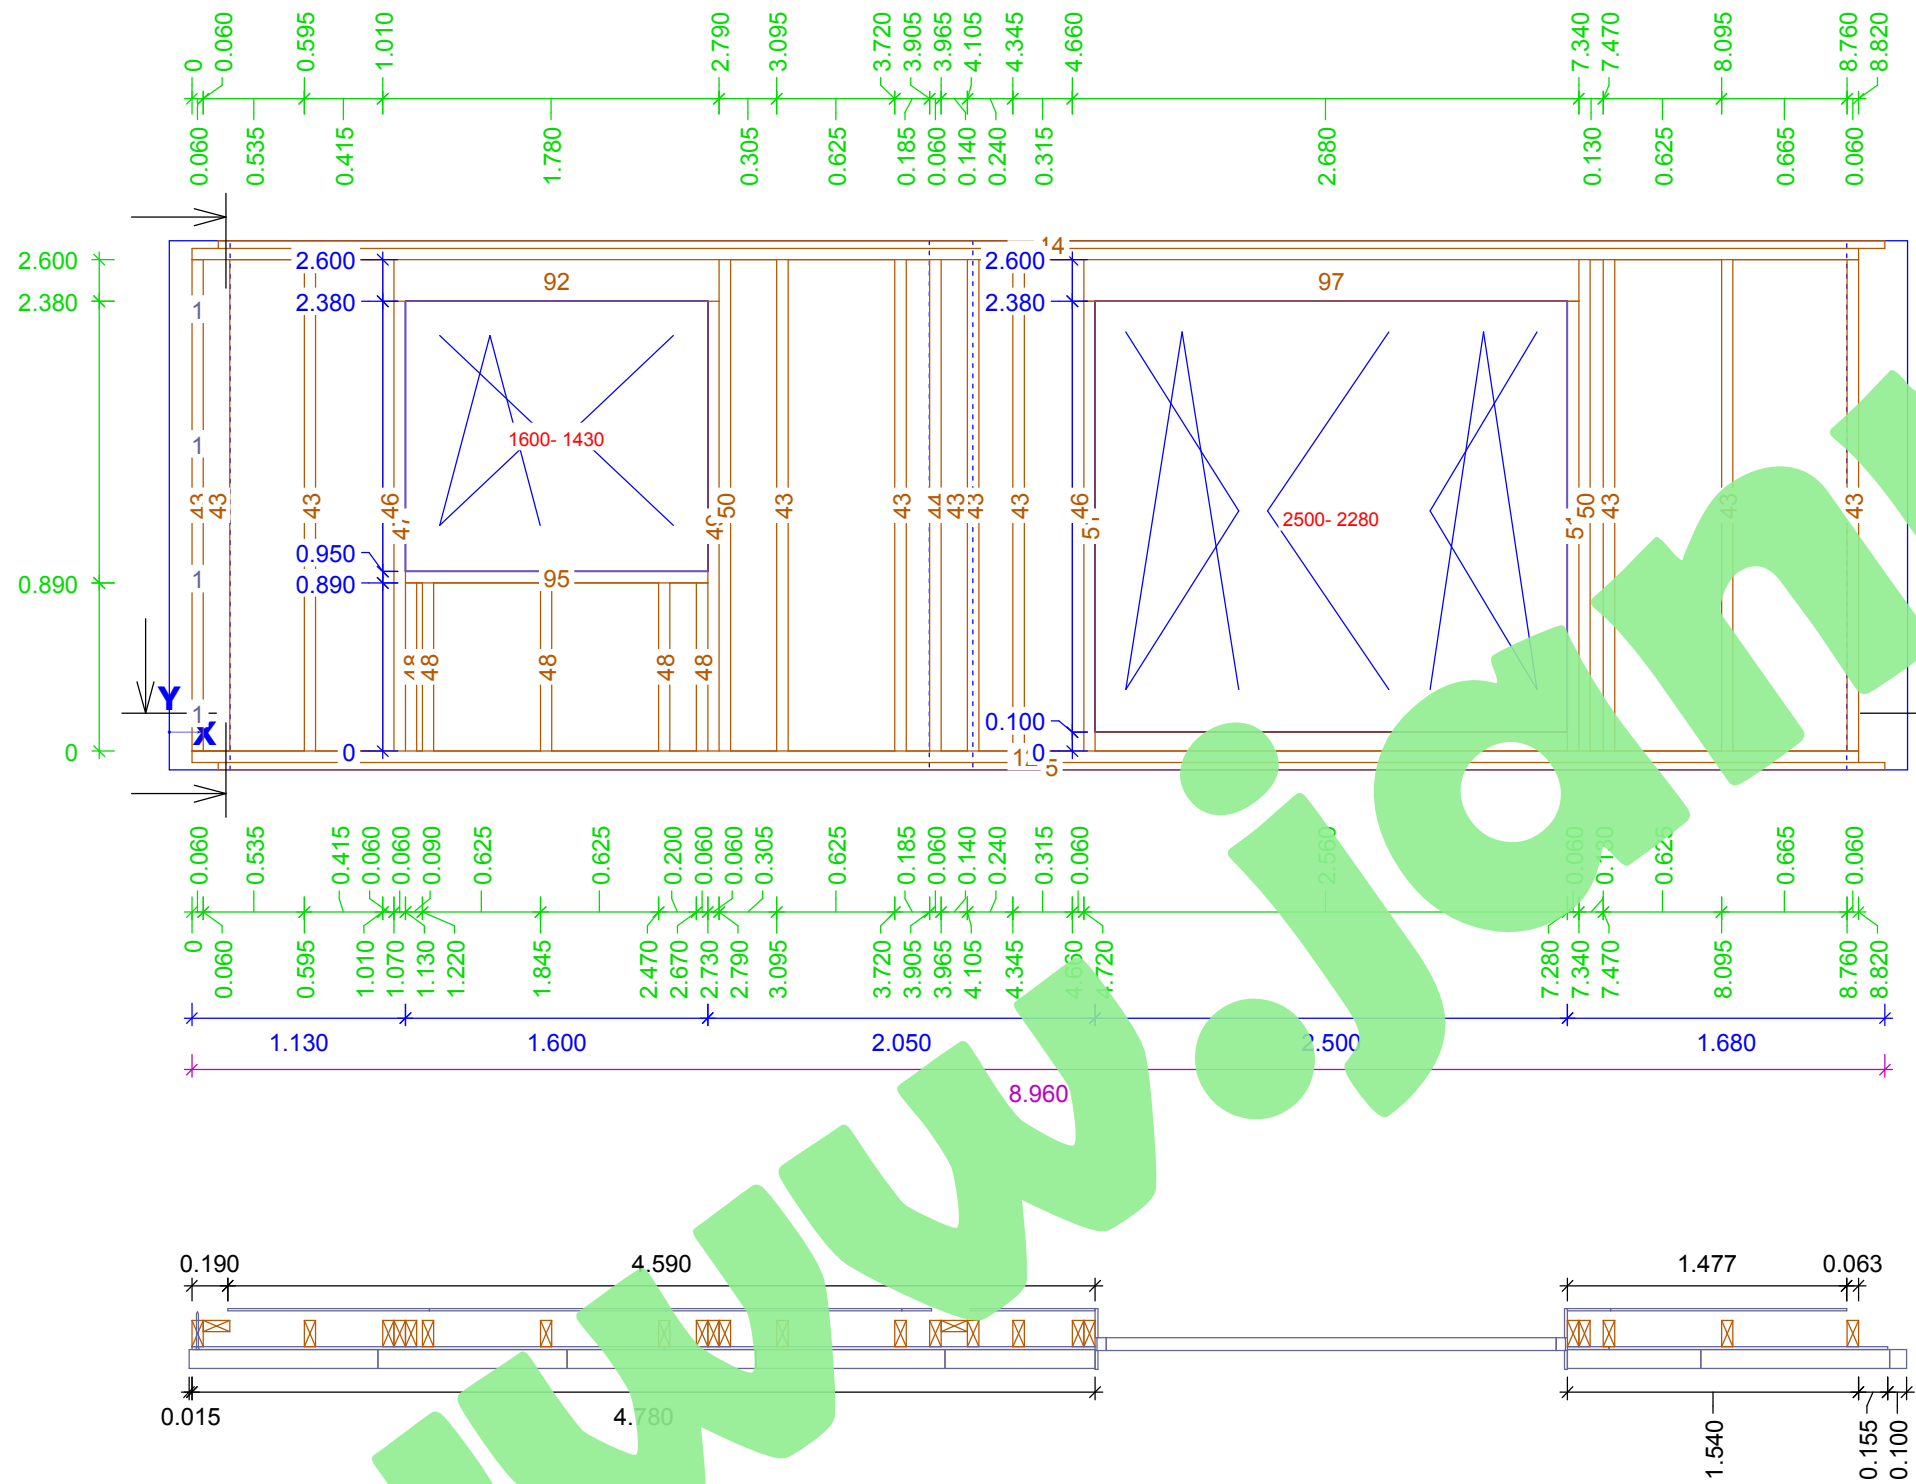


L5	1x	LA, 40.000 x 140.000	8820.000
L14	1x	Pozednice	8820.000
		Montážní práh	8820.000
		KVH, 220.000 x 60.000	
L92	2x	Nadpraž.trámec	1720.000
L97	2x	Nadpraž.trámec	2620.000
		KVH, 60.000 x 140.000	
L12	1x	Pozednice	8820.000
L13	1x	Opasek	8820.000
L43	11x	Sloupky	2600.000
L44	1x	Pfosten	2600.000
L46	2x	Sloupky	2600.000
L47	1x	Sloupky	2380.000
L48	5x	Sloupky	890.000
L49	1x	Sloupky	2380.000
L50	2x	Sloupky	2600.000
L51	2x	Sloupky	2380.000
L95	1x	Parapet.příčka	1600.000

Kování
L1: Spax - S TG 10.0x200 4x

PR 0
Stěna 5
Rovina : -1
Měřítko 1:30


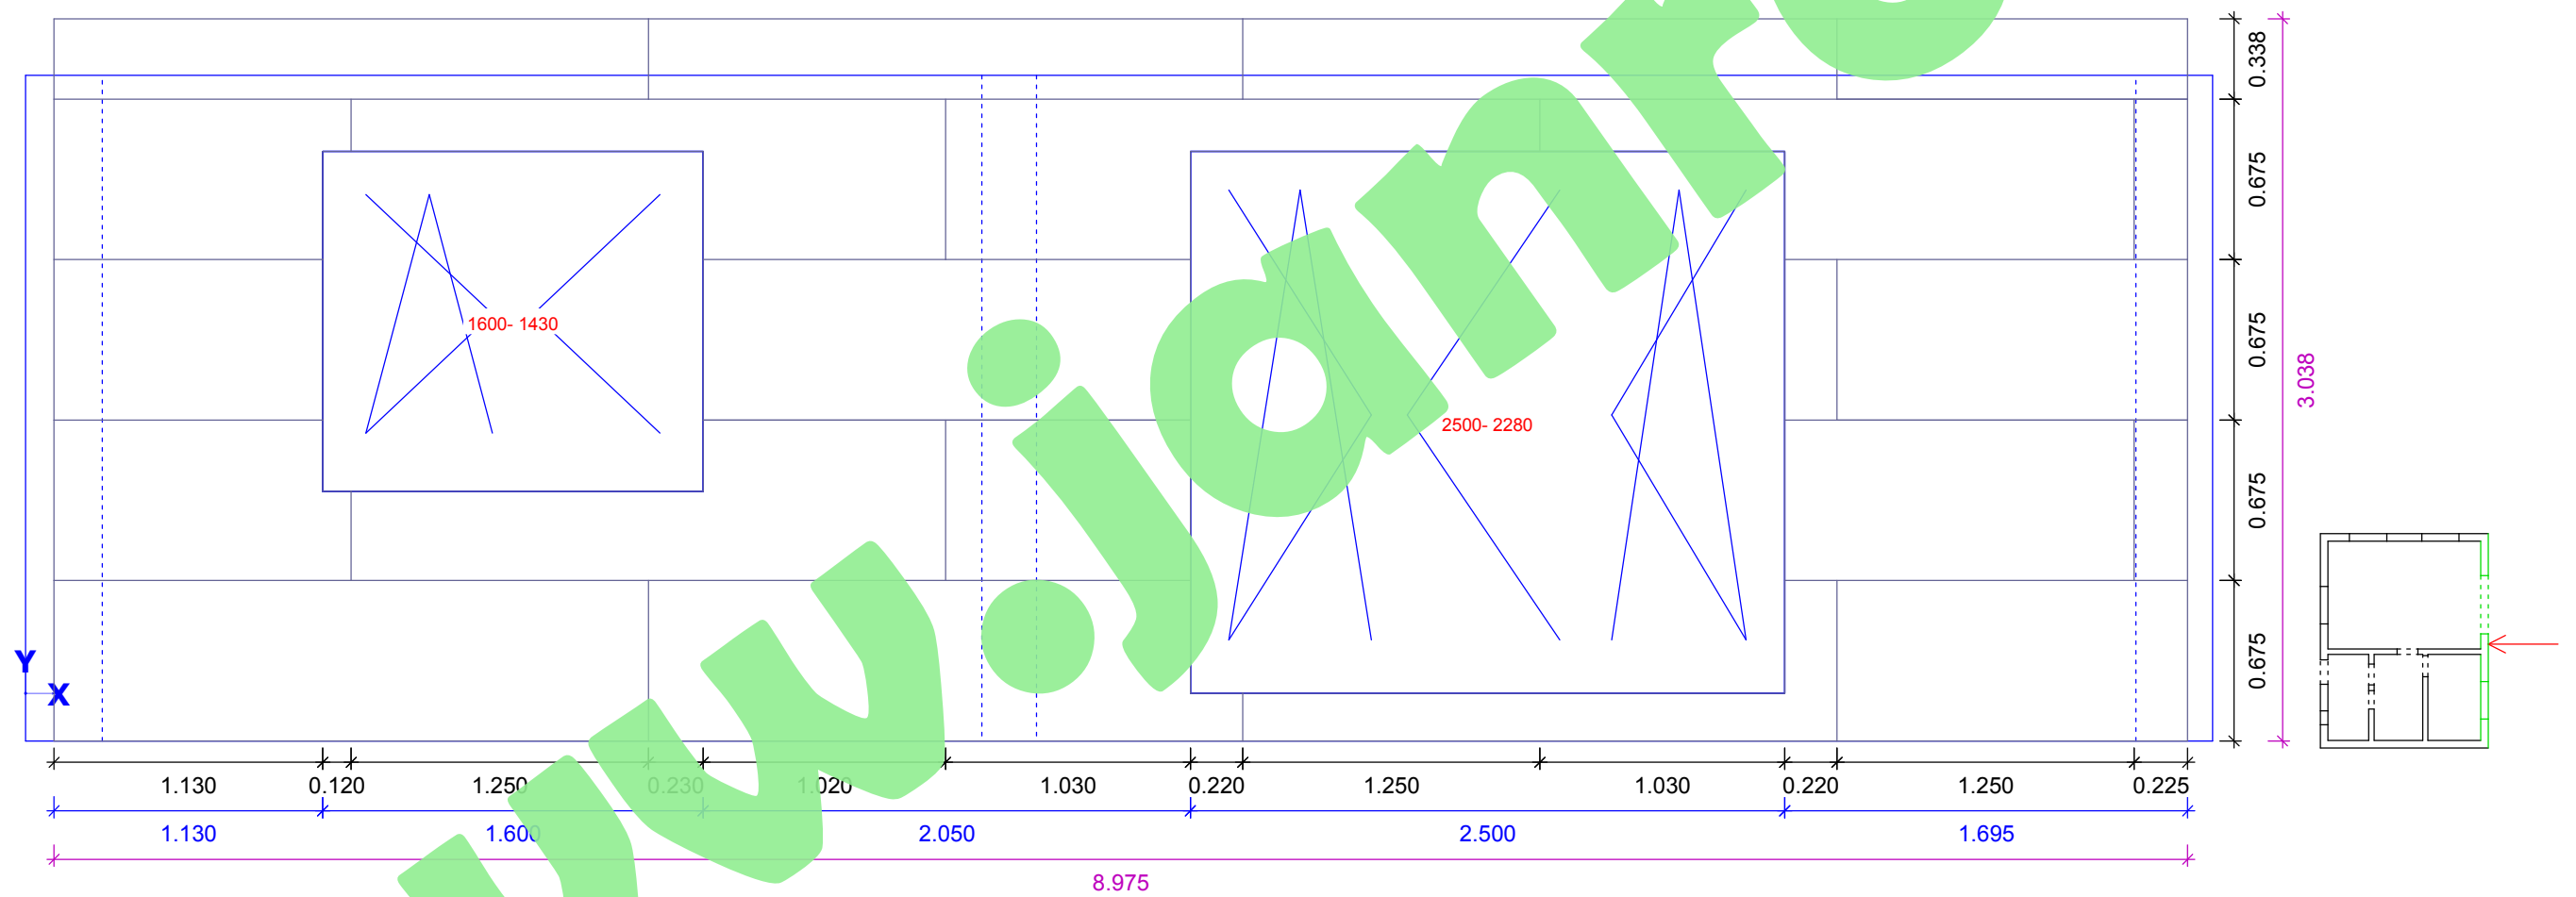


PR 0
Stěna 9
Rovina : 0, 1
Porádové číslo
Měřítko 1:30

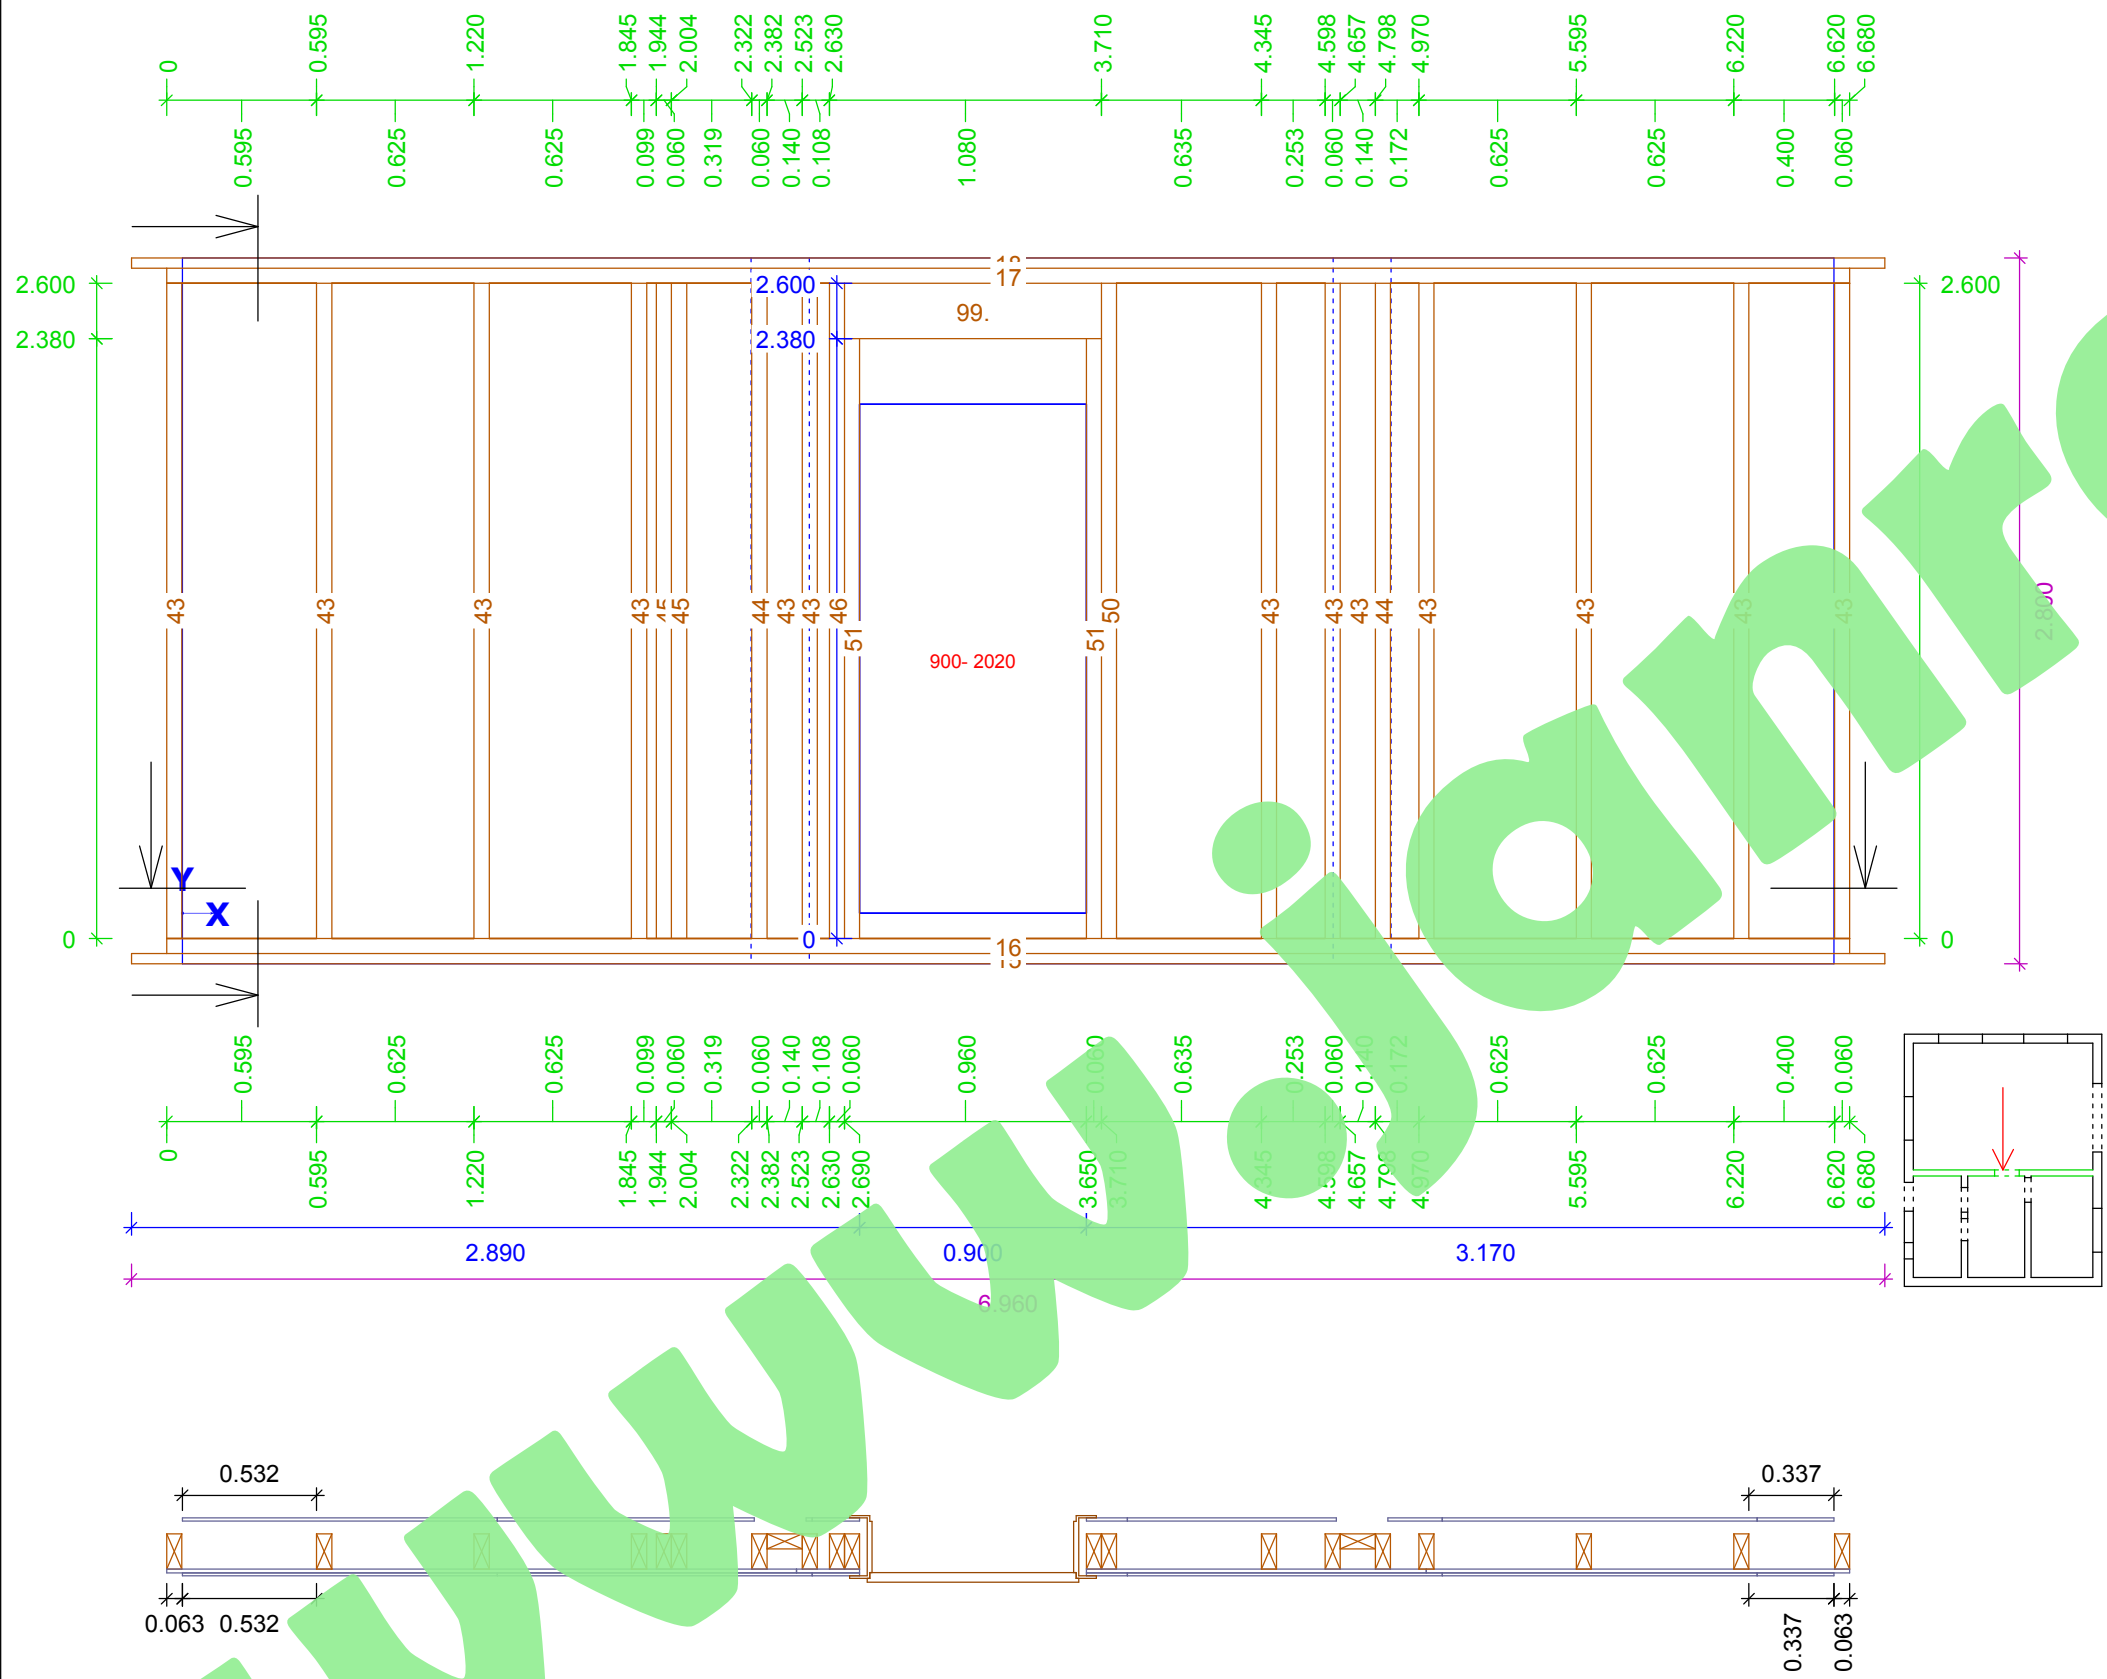


L15	1x	LA, 40.000 x 140.000	6960.000
L18	1x	Montážní práh	6960.000
L98	1x	Rám	1020.000
L99	1x	KVH, 60.000 x 220.000	1020.000
L16	1x	Naupraž. trámec	6680.000
L17	1x	Sturzriegel	6680.000
L43	13x	KVH, 60.000 x 140.000	2600.000
L44	2x	Pozednice	2600.000
L45	2x	Rám	2600.000
L46	1x	Sloupky	2600.000
L50	1x	Pfosten	2600.000
L51	2x	Sloupky	2600.000
		Sloupky	2380.000

PR 0
Stěna 9
Rovina : -1
Měřítko 1:20

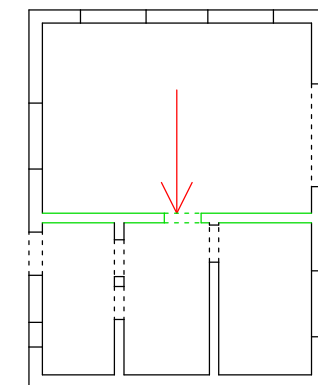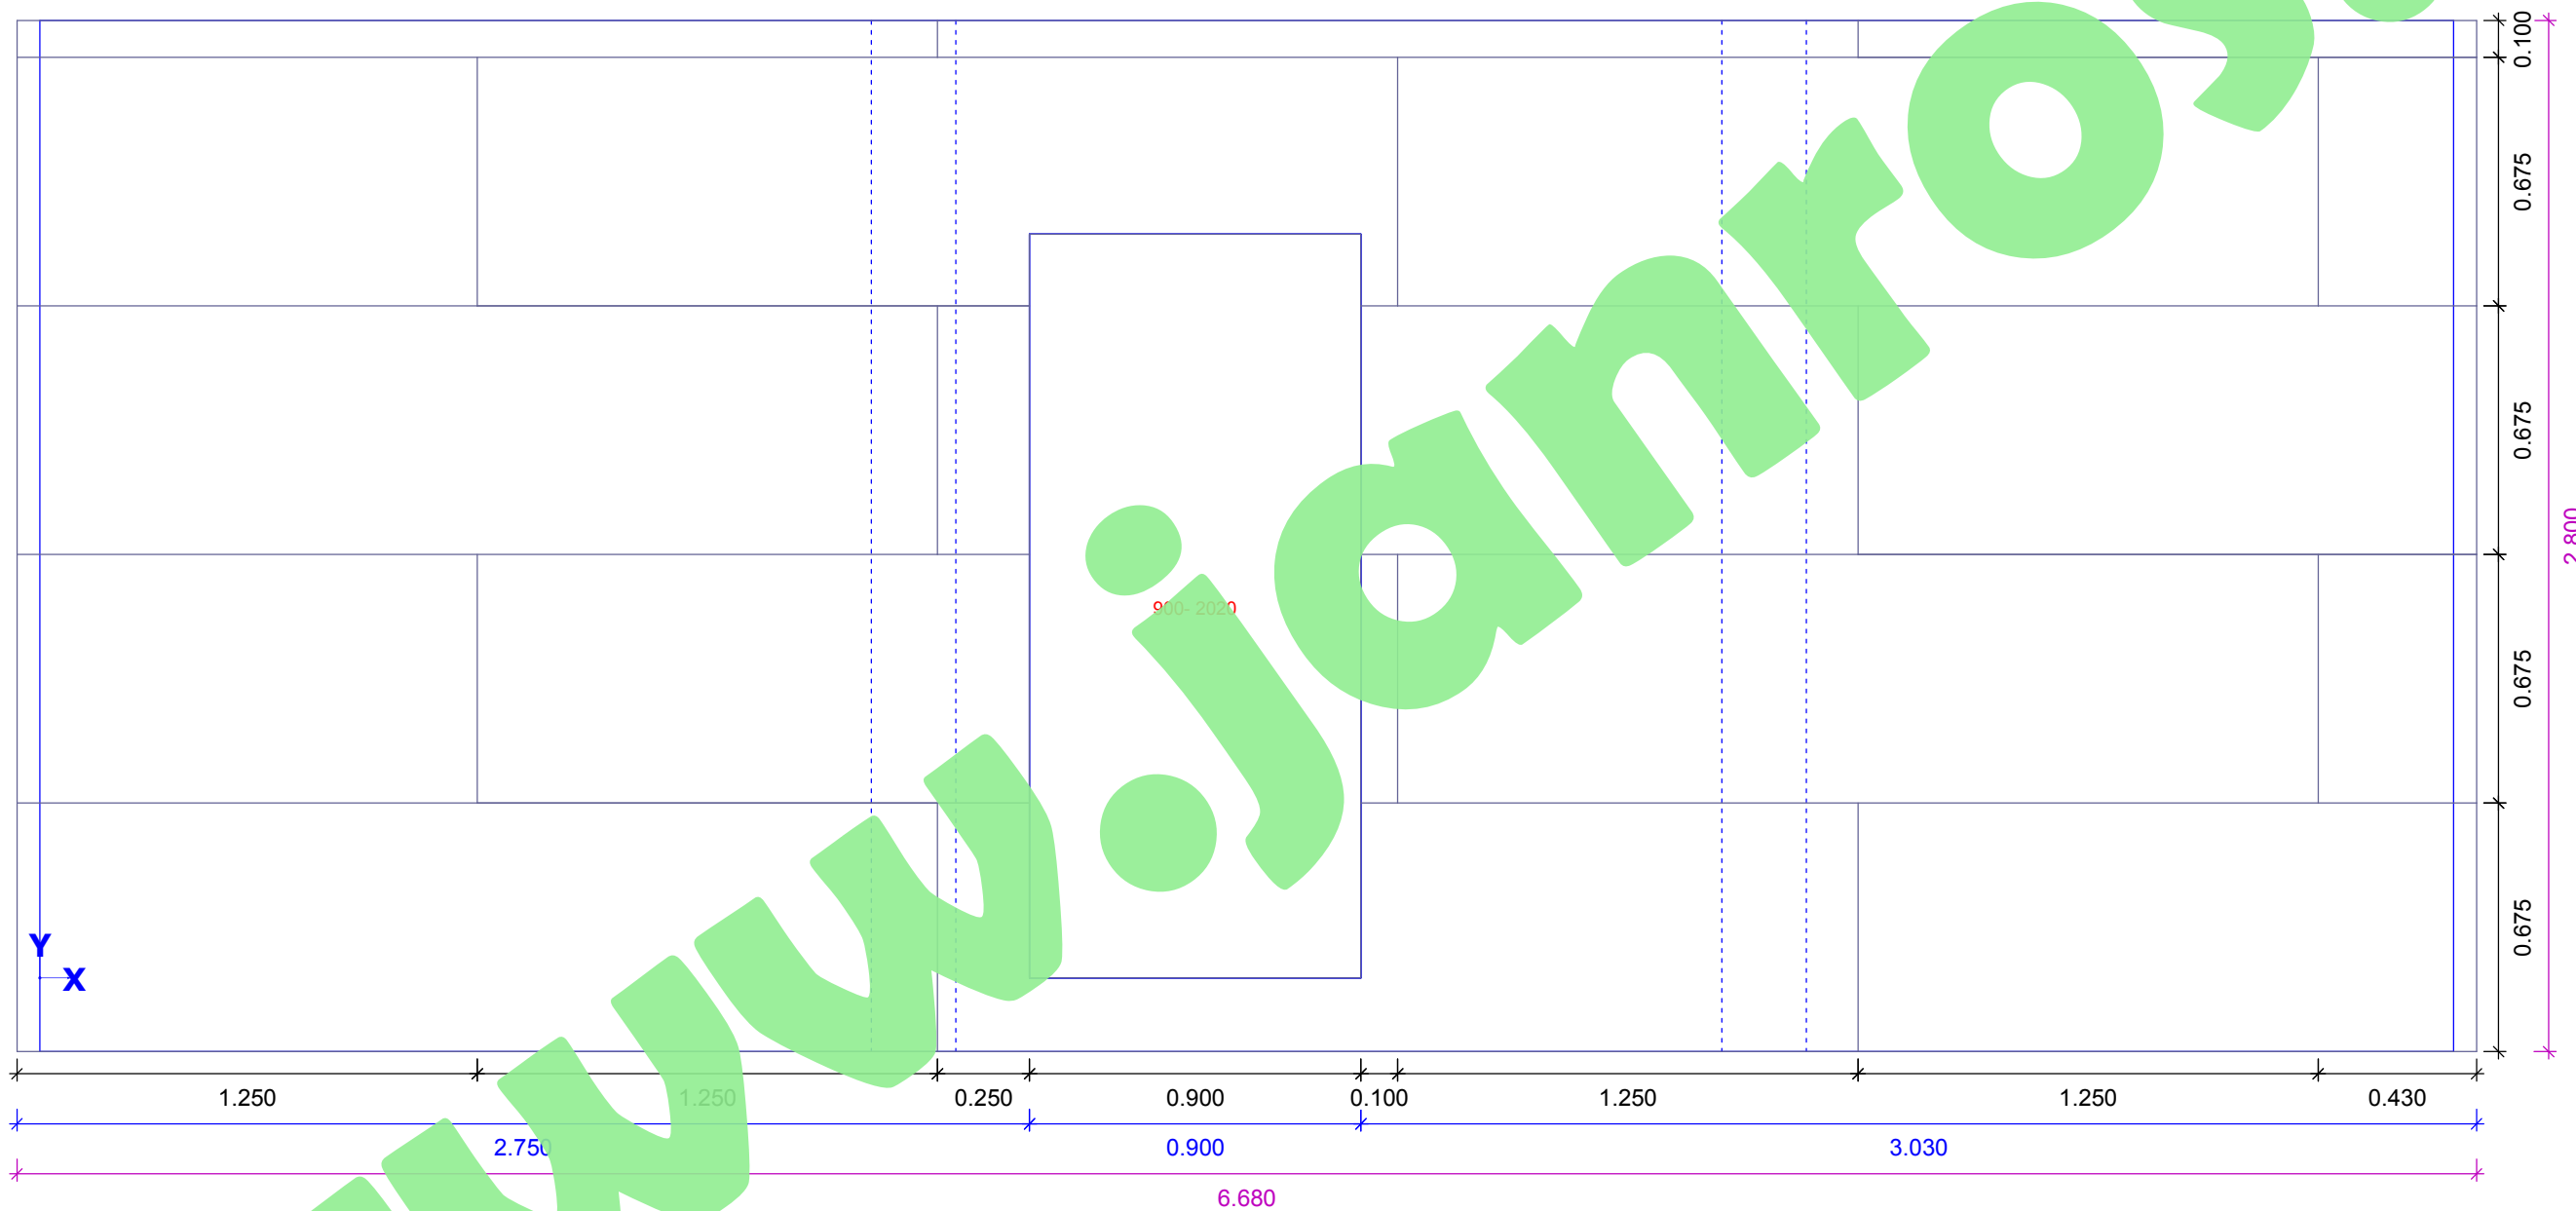



PR 0
Stěna 10
Rovina :
Porádové číslo 0, 1
Měřítko 1:25

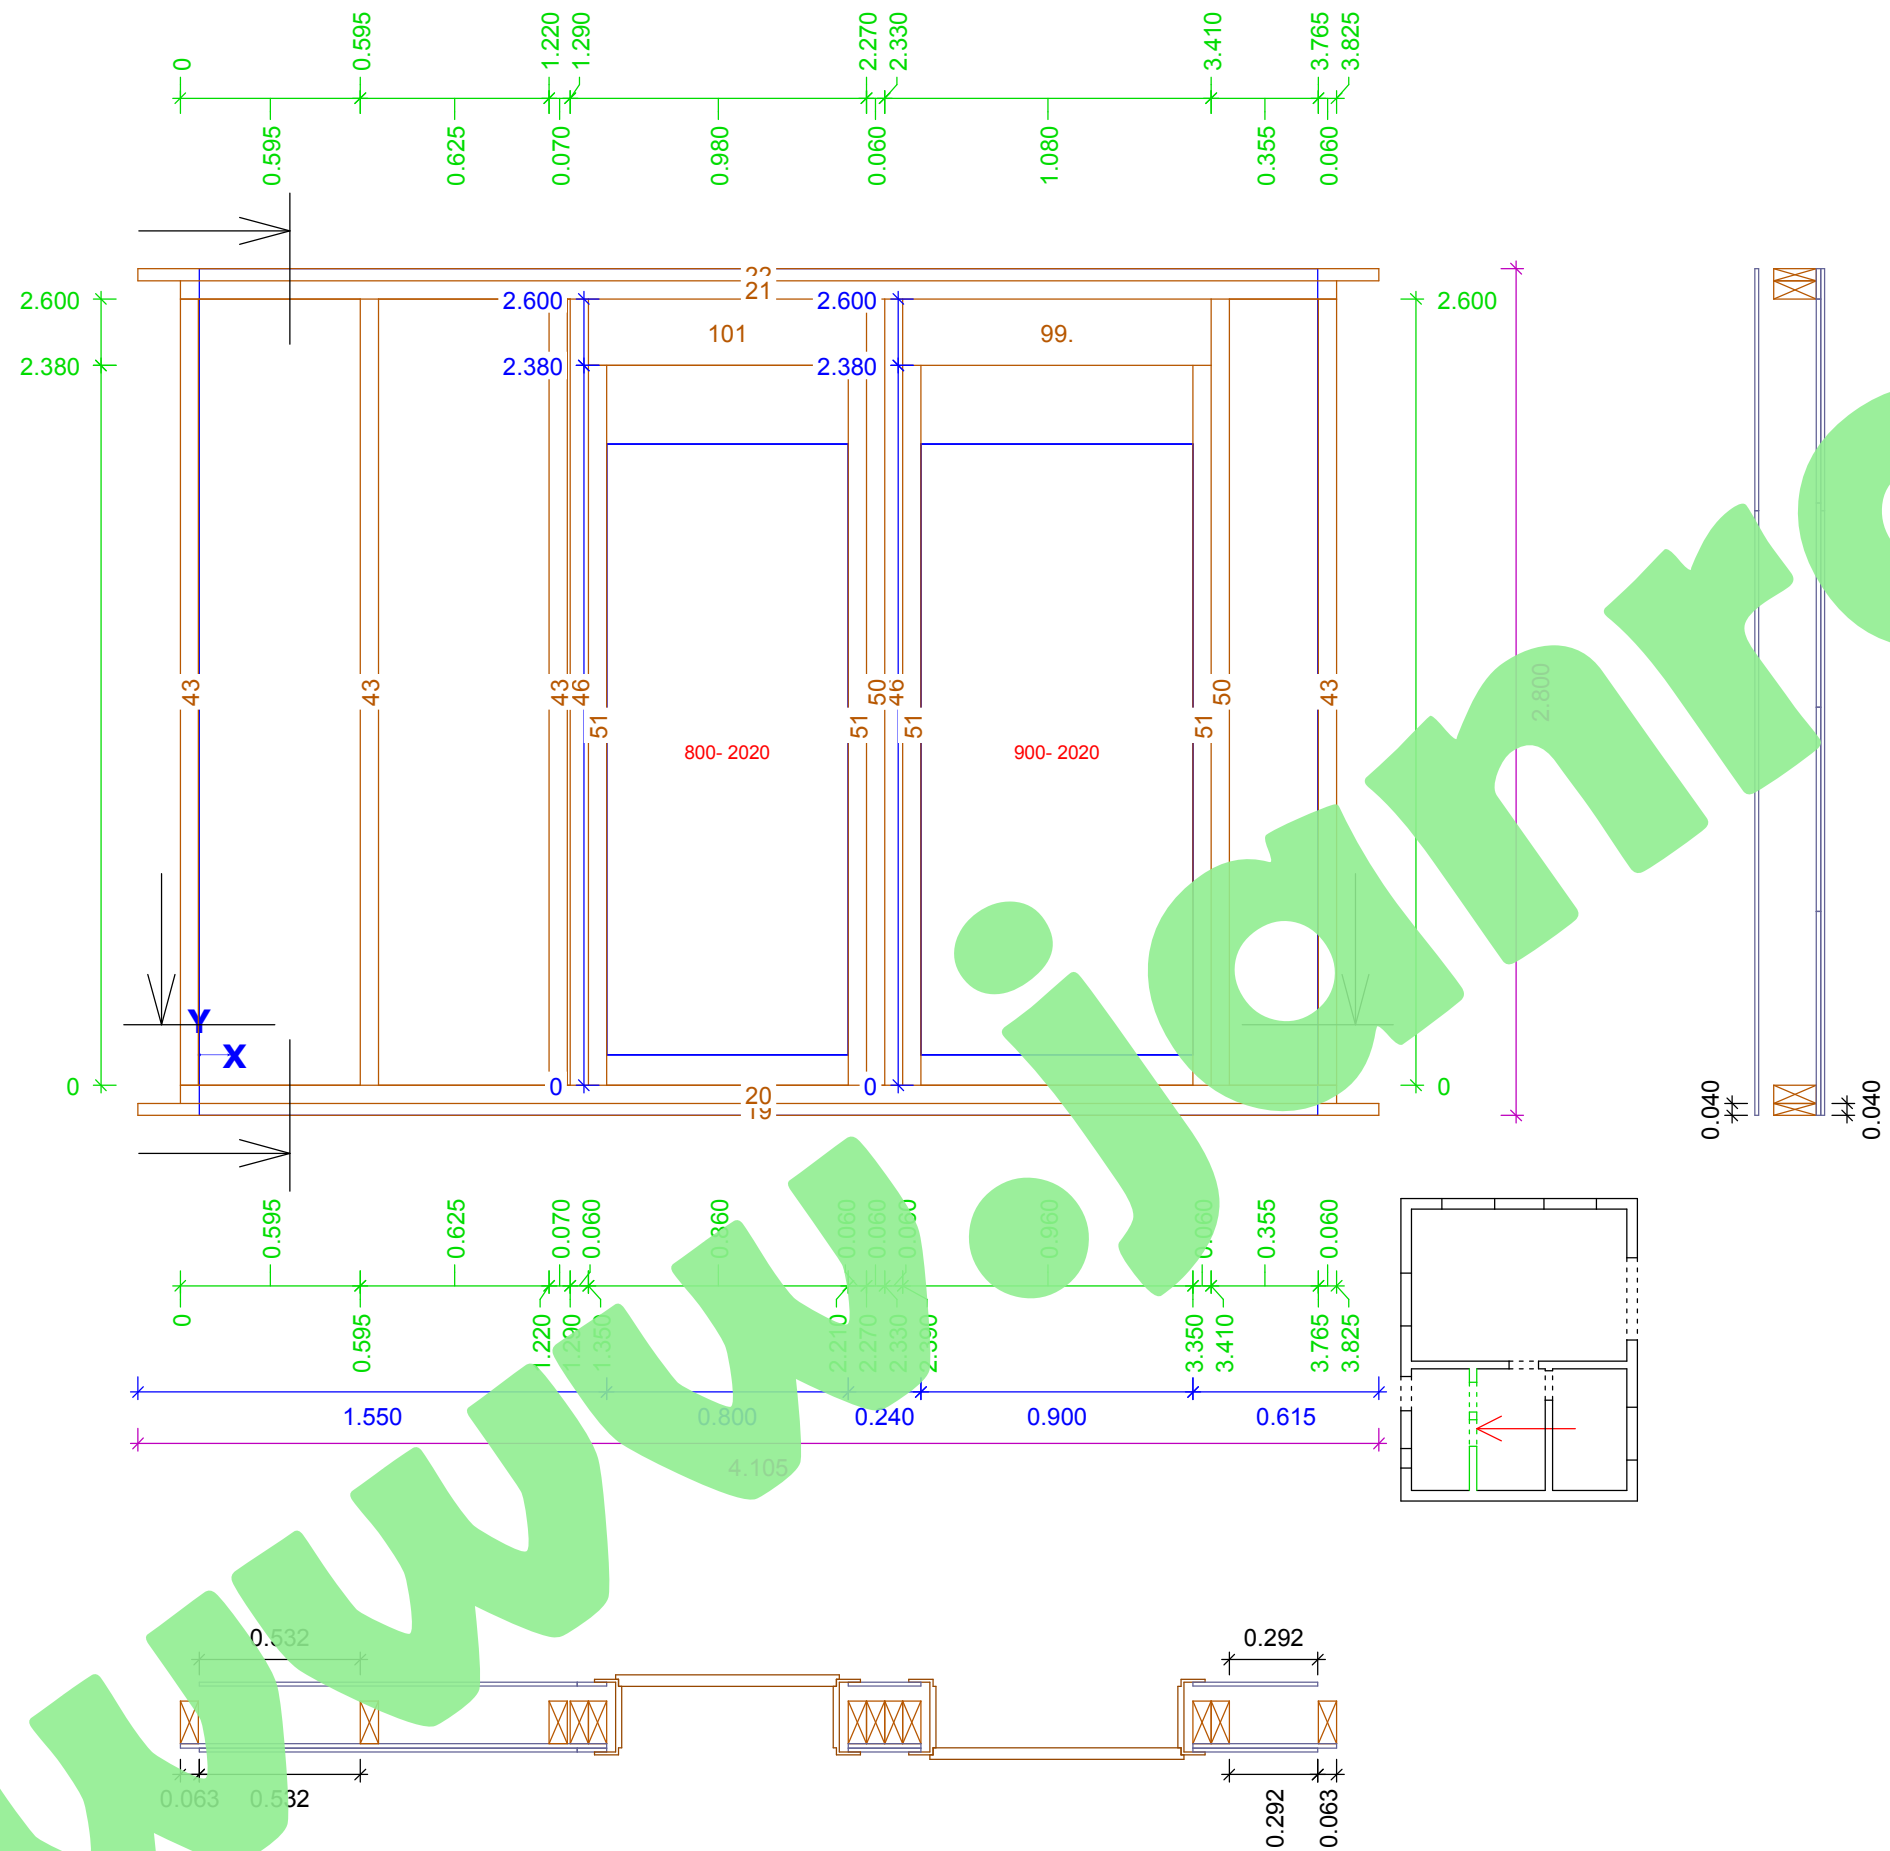

L19	1x	LA, 40.000 x 140.000	4104.700
L22	1x	Montážní práh	4104.700
		Rám	4104.700
		KVH, 60.000 x 220.000	
L98	1x	Nadpraž.trámec	1020.000
L99	1x	Sturzriegel	1020.000
L100	1x	Nadpraž.trámec	920.000
L101	1x	Sturzriegel	920.000
		KVH, 60.000 x 140.000	
L20	1x	Pozednice	3824.700
L21	1x	Rám	3824.700
L43	4x	Sloupky	2600.000
L46	2x	Sloupky	2600.000
L50	2x	Sloupky	2600.000
L51	4x	Sloupky	2380.000

PR 0
Stěna 10
Rovina : -1
Měřítko 1:15


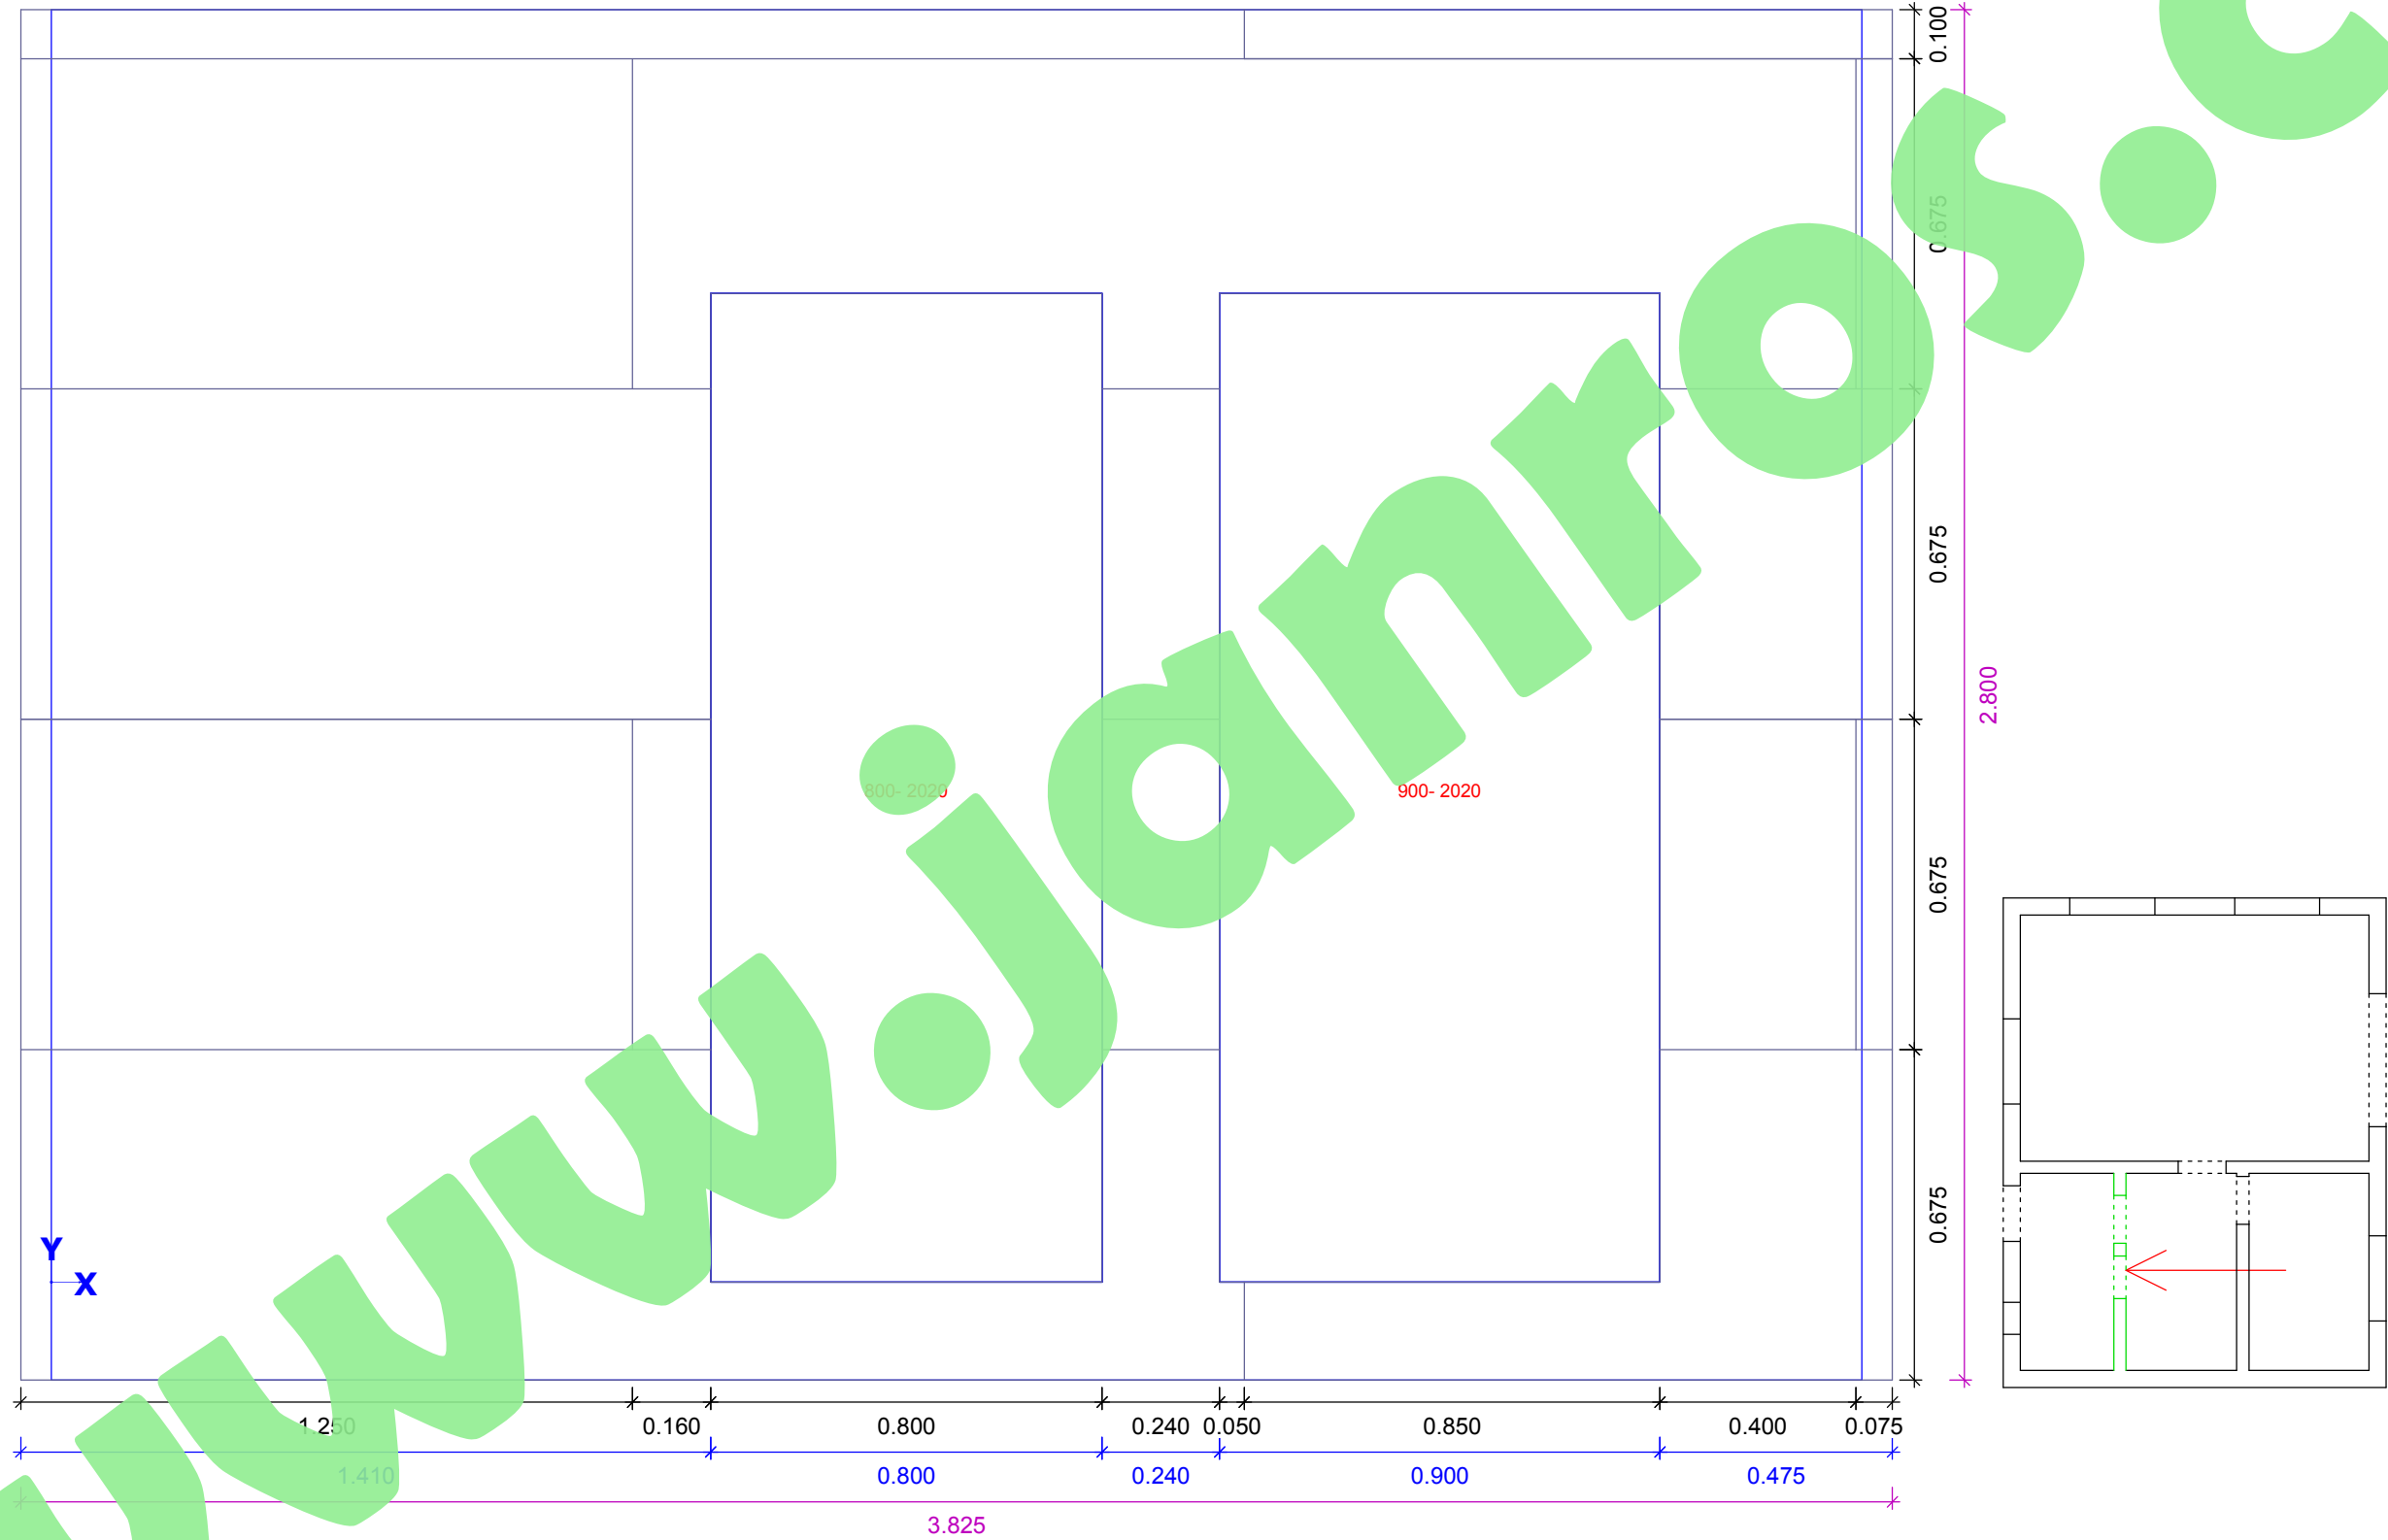


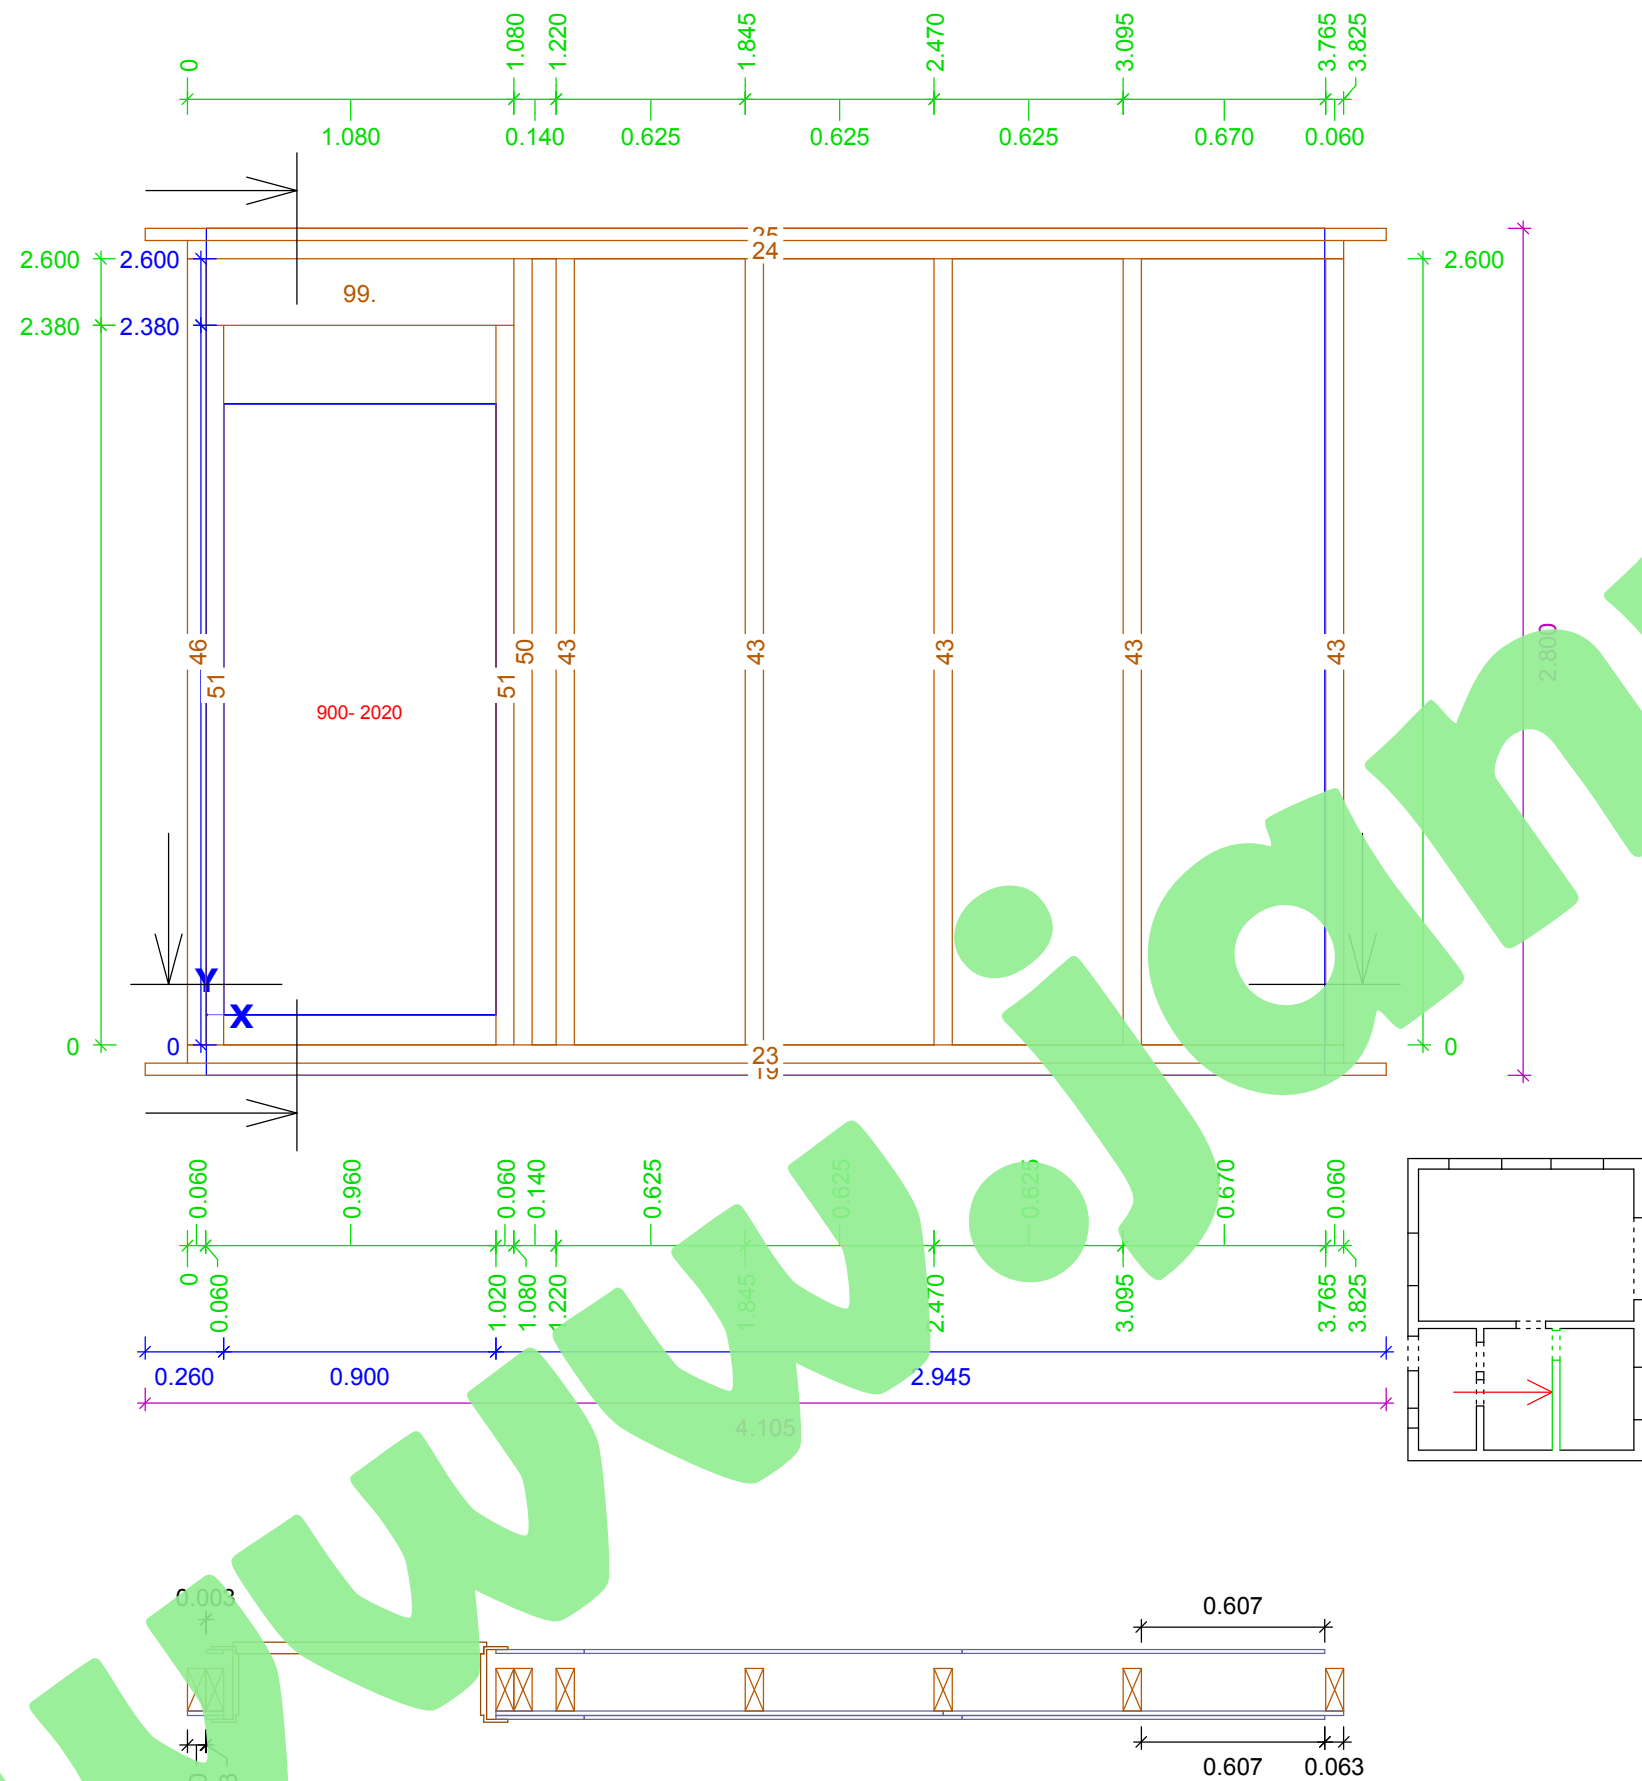


PR 0
Stěna 12
Rovina :
Porádové číslo 0, 1
Měřítko 1:25

L19	1x	LA, 40.000 x 140.000	4104.700
L25	1x	Montážní práh	4104.700
L98	1x	Rám	4104.700
L99	1x	KVH, 60.000 x 220.000	1020.000
L23	1x	Naupraž. trámec	1020.000
L24	1x	Sturzriegel	1020.000
L43	5x	KVH, 60.000 x 140.000	3824.700
L46	1x	Pozednice	3824.700
L50	1x	Rám	2600.000
L51	2x	Sloupky	2600.000
		Sloupky	2600.000
		Sloupky	2380.000

PR 0
Stěna 12
Rovina : -1
Měřítko 1:15

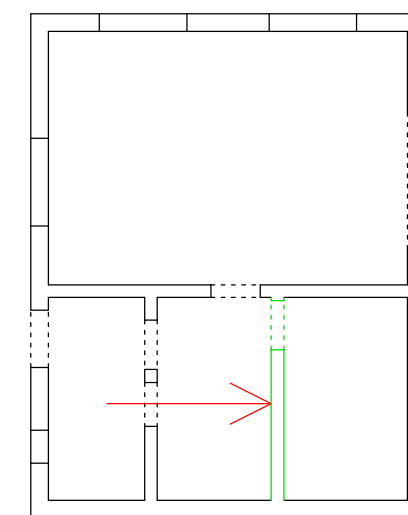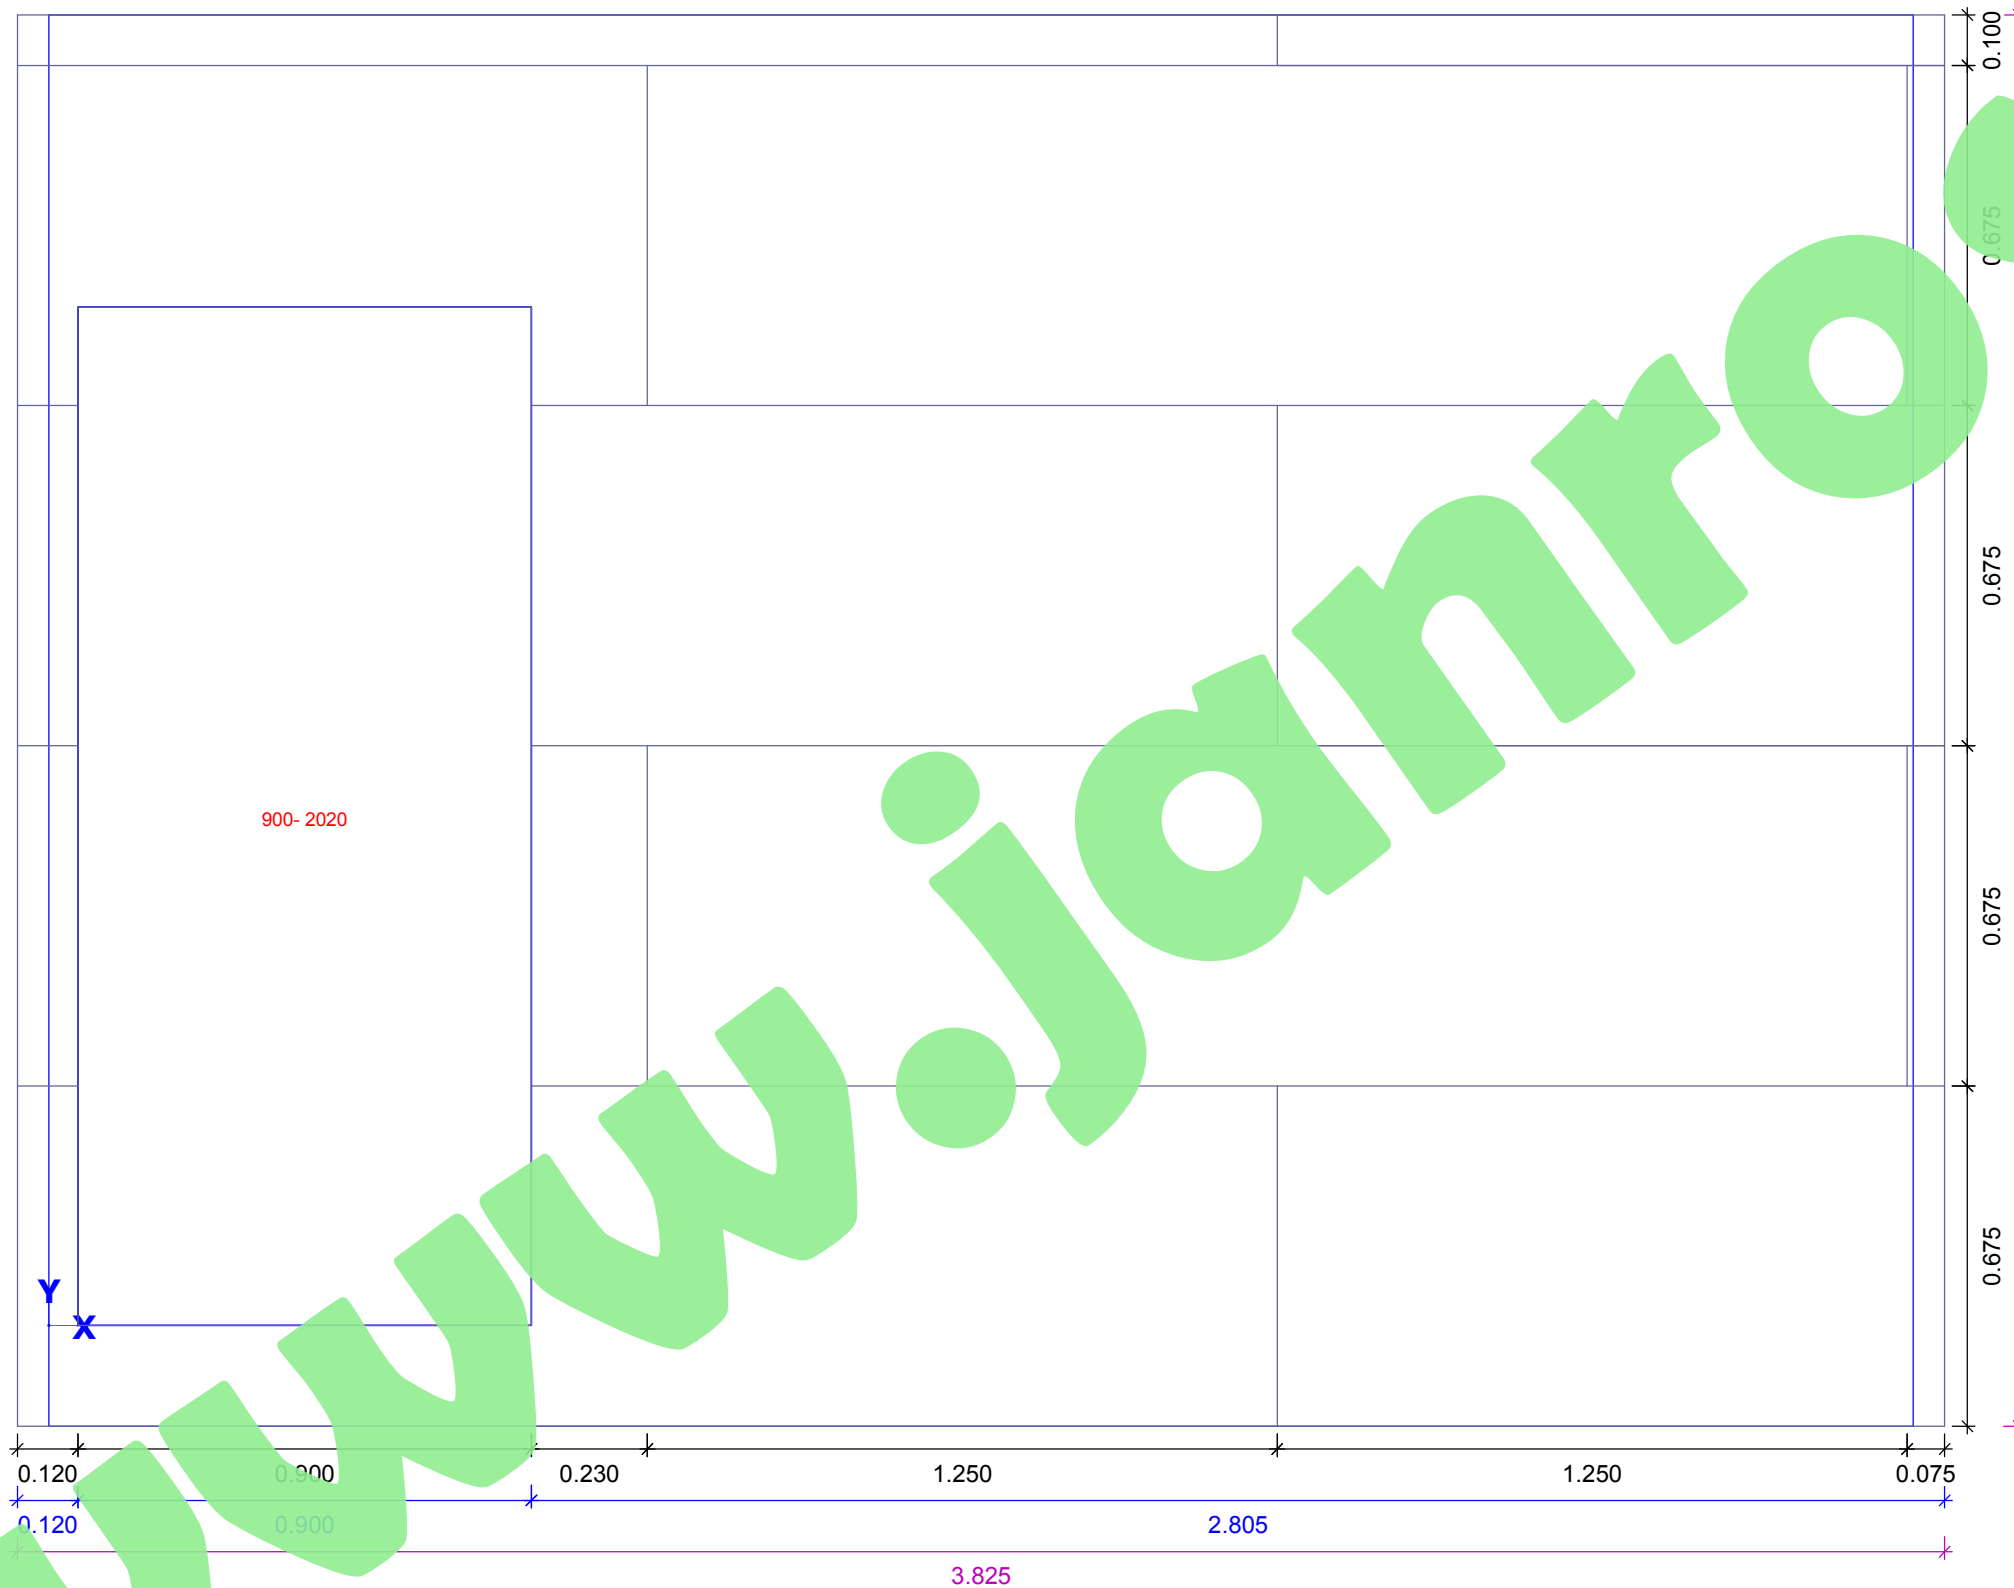

PO 1
Stěna 2
Rovina :
Porádové číslo 0, 1
Měřítko 1:35

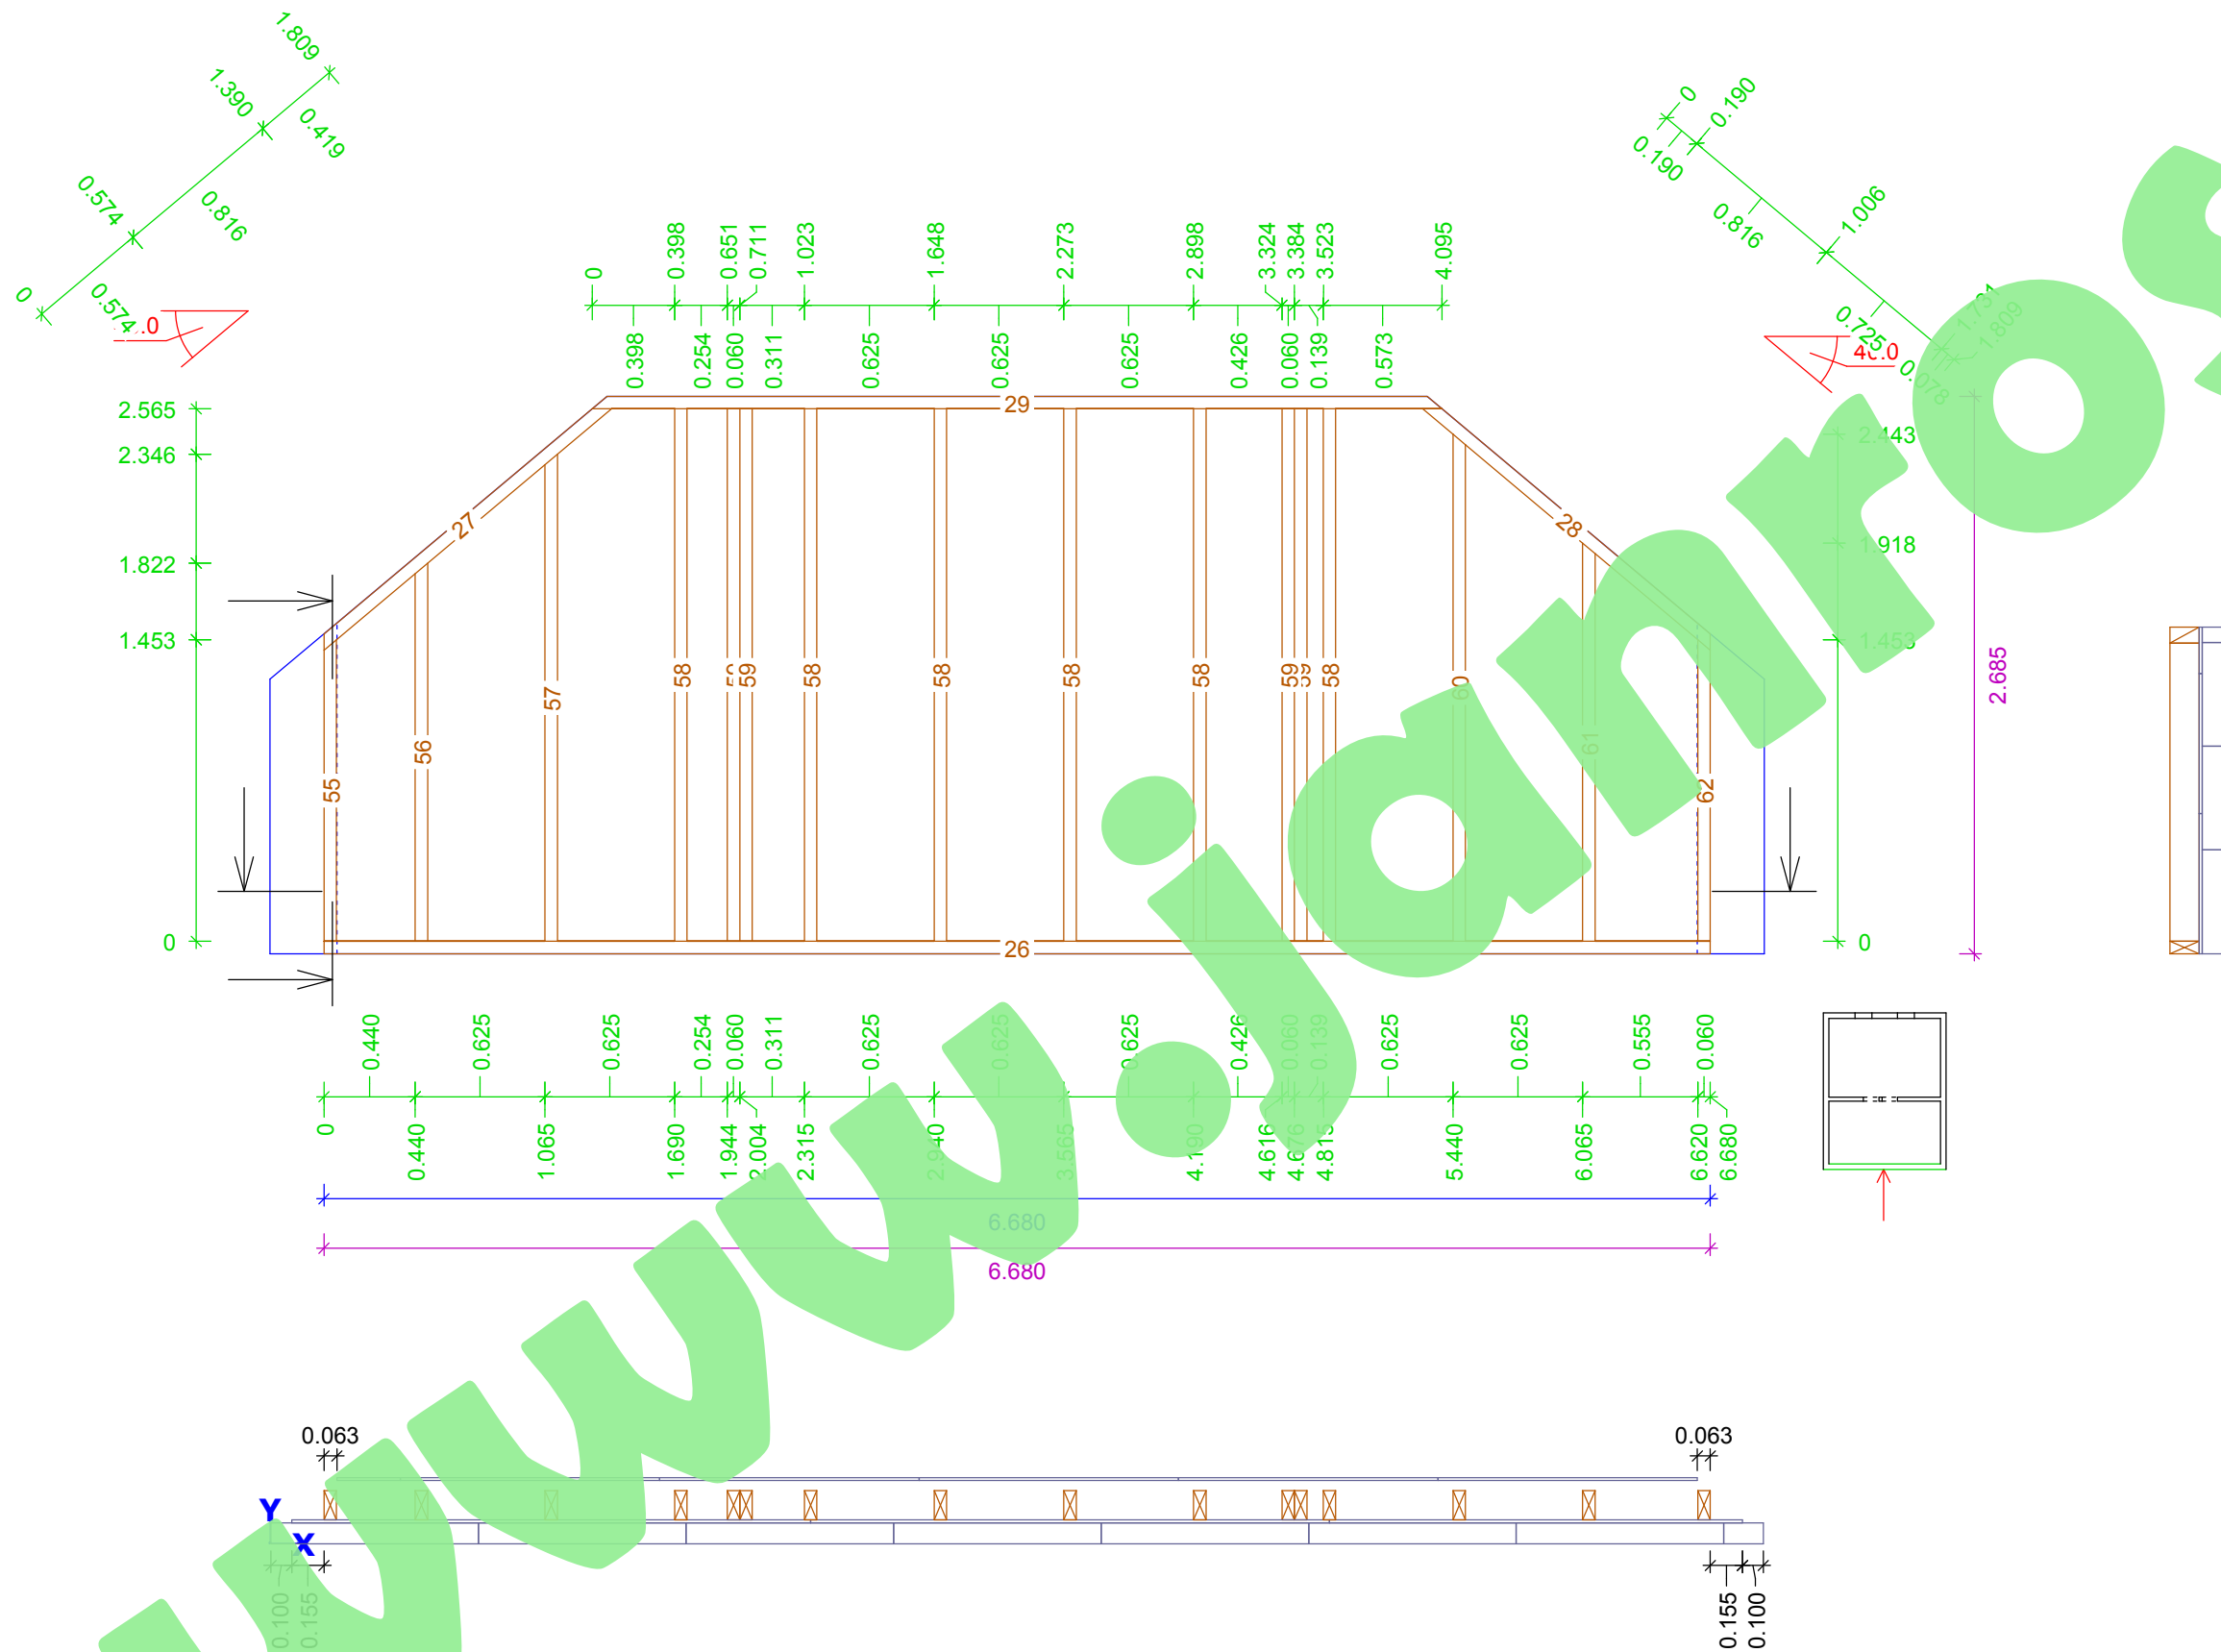

Member	Quantity	Description	Volume
L26	1x	Pozednice	6680.000
L27	1x	Rám	1809.000
L28	1x	Rám	1809.000
L29	1x	Rám	4095.200
L55	1x	Sloupky	1452.600
L56	1x	Sloupky	1821.800
L57	1x	Sloupky	2346.300
L58	6x	Sloupky	2565.100
L59	4x	Sloupky	2565.100
L60	1x	Sloupky	2442.800
L61	1x	Sloupky	1918.300
L62	1x	Sloupky	1452.600


PO 1
Stěna 2
Rovina : -1
Měřítko 1:20




PO 1
Stěna 3
Rovina :
Porádové číslo 0, 1
Měřítko 1:30

L30	1x	KVH, 60.000 x 140.000	8960.000
L31	1x	Pozednice	8960.000
L63	18x	Rám	993.400
L64	1x	Sloupky	993.400
		Pfosten	993.400


Kování
L1: Spax - S TG 10.0x200 4x

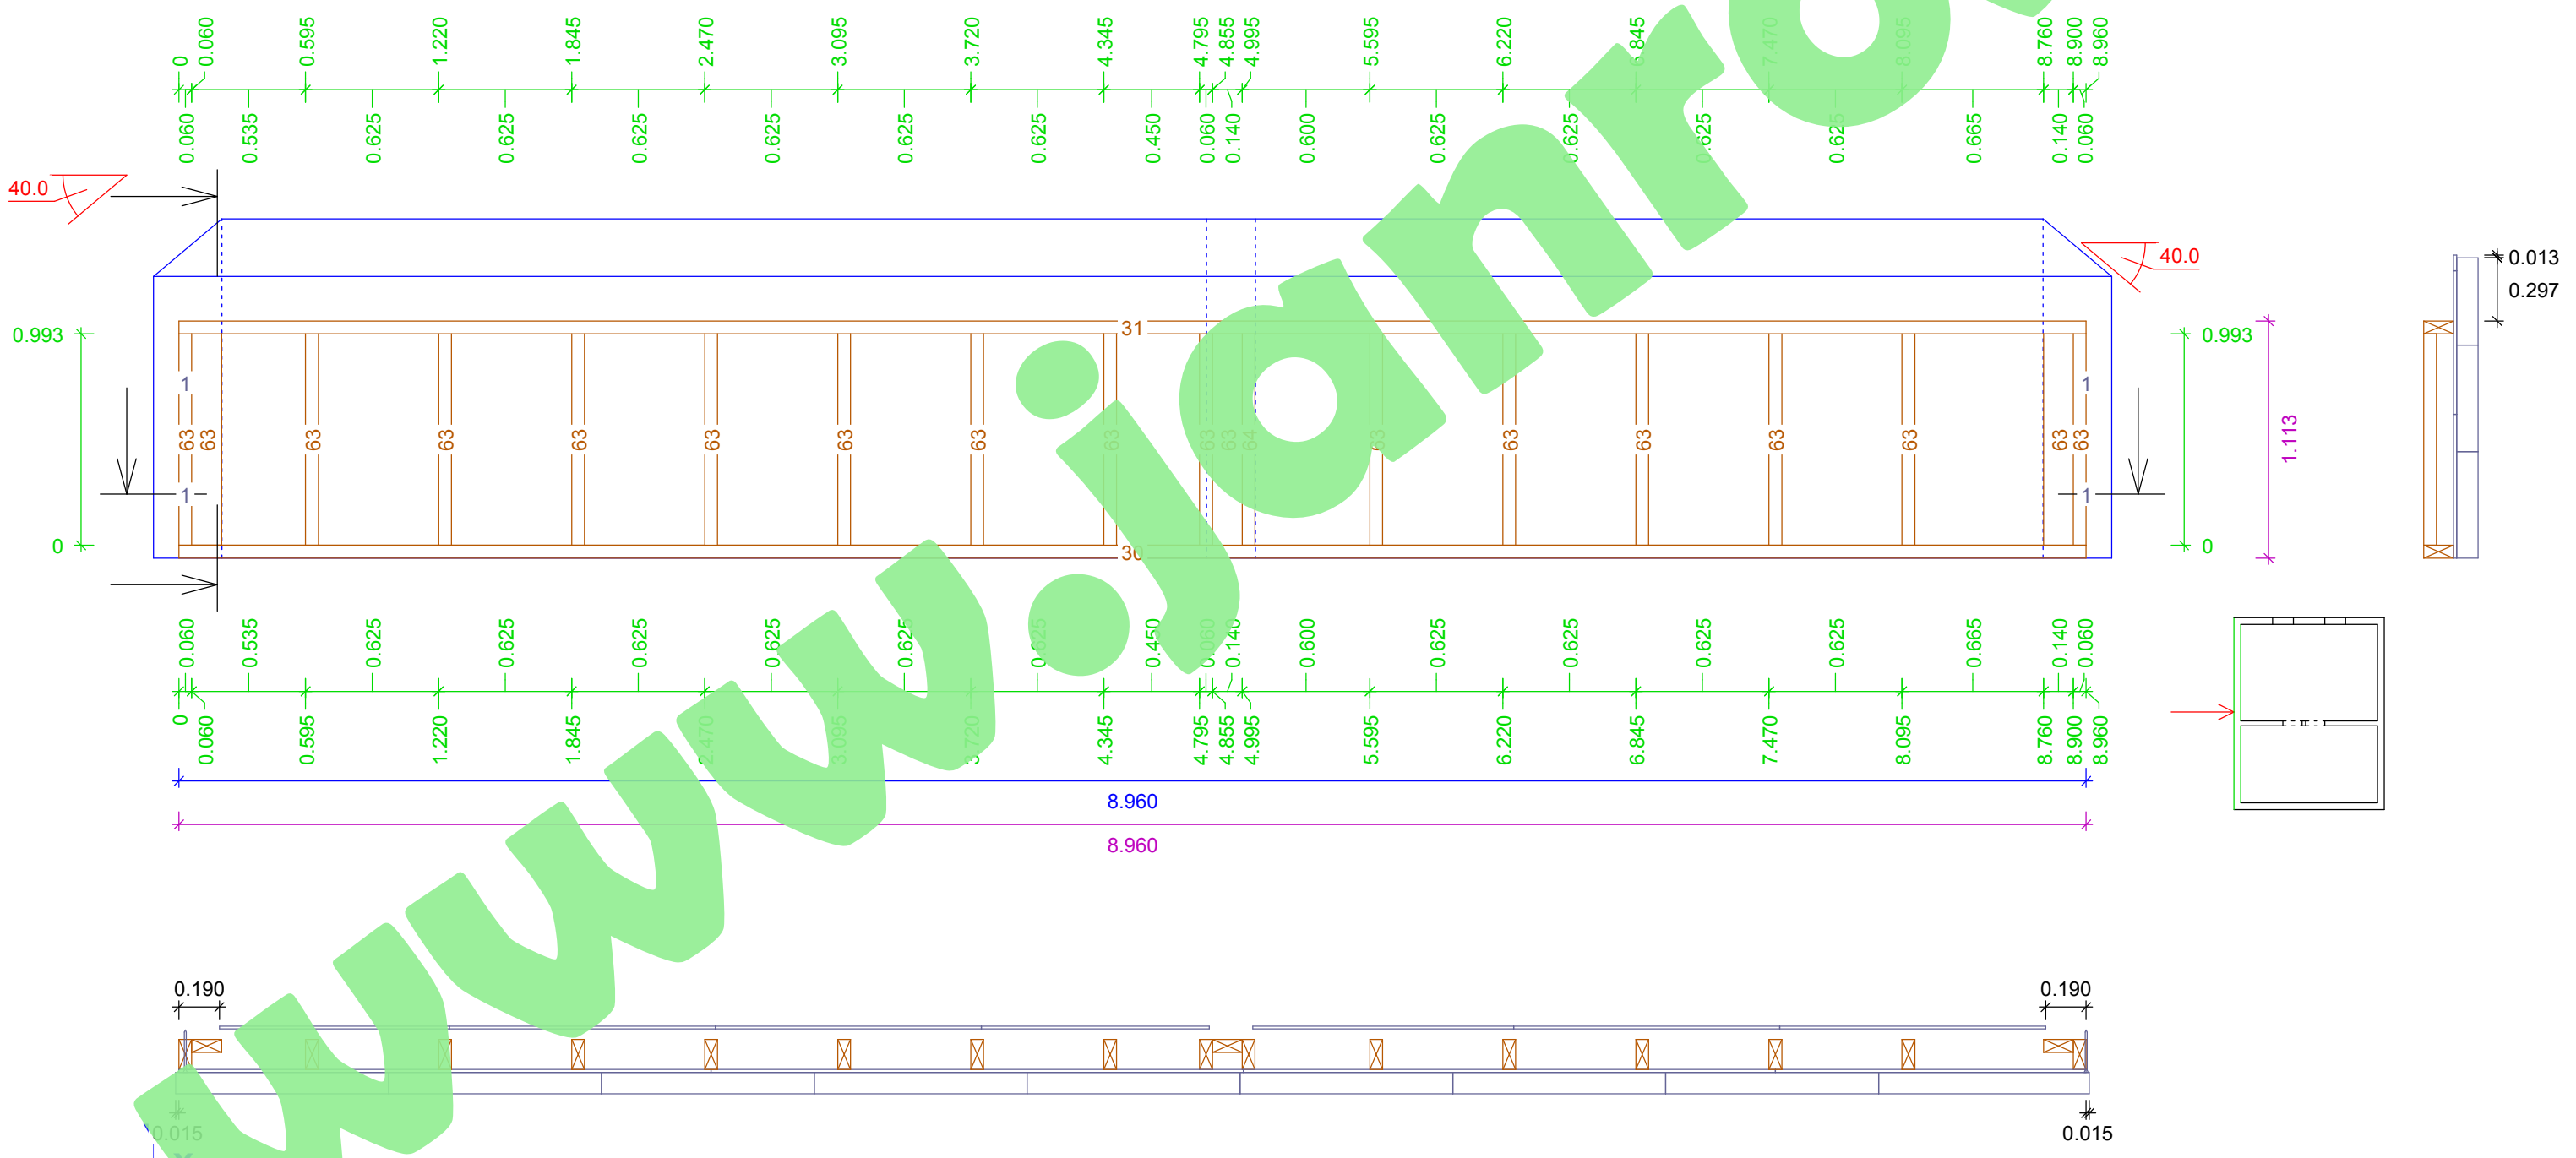

PO 1
Stěna 3
Rovina : -1
Měřítko 1:30

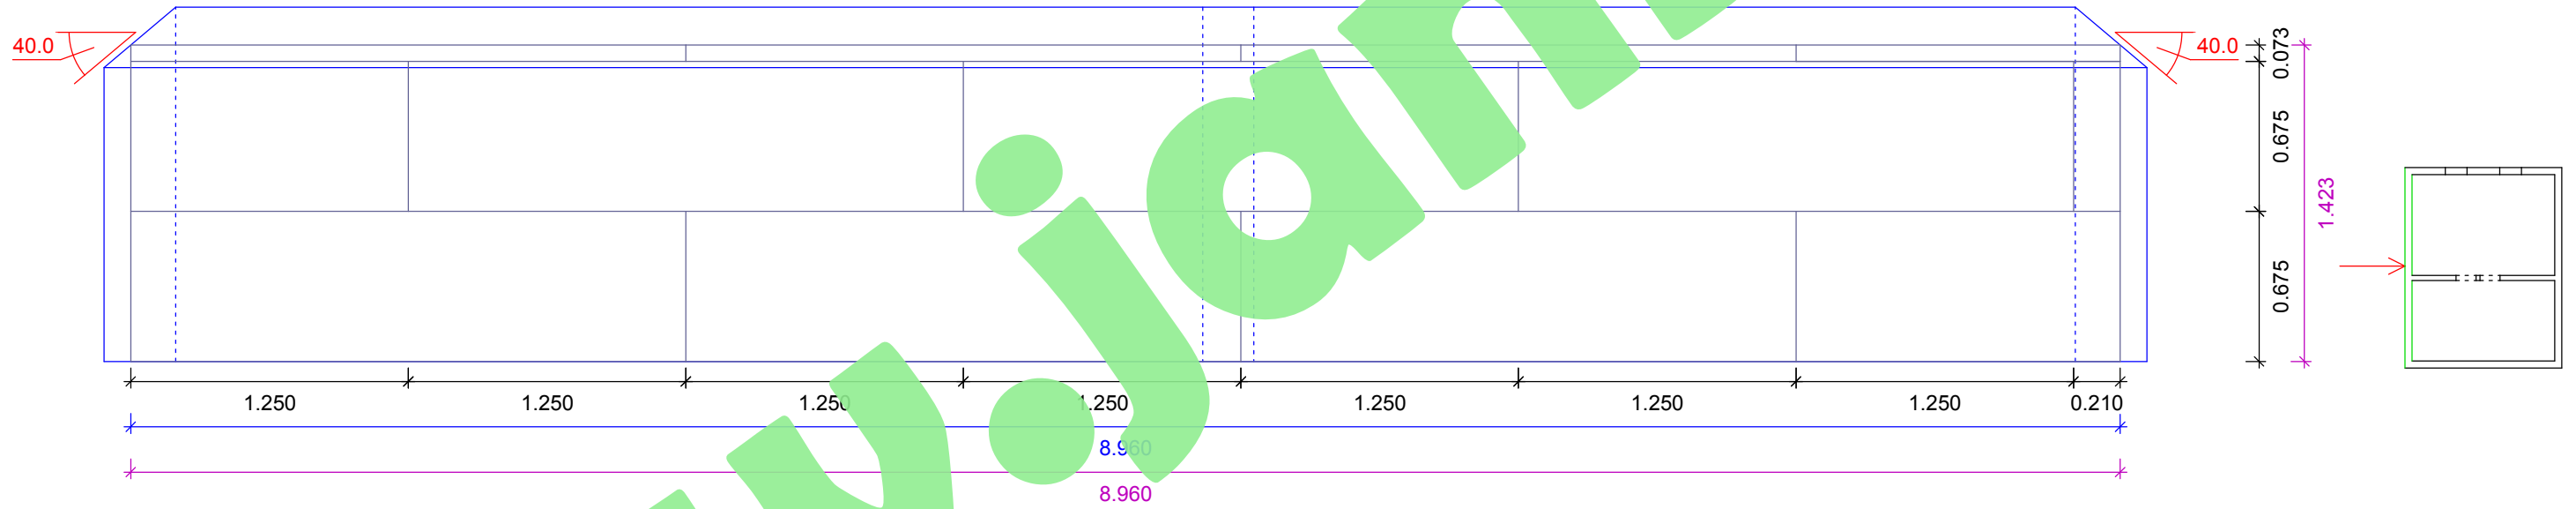


PO 1
Stěna 4
Rovina :
Porádové číslo 0, 1
Měřítko 1:35

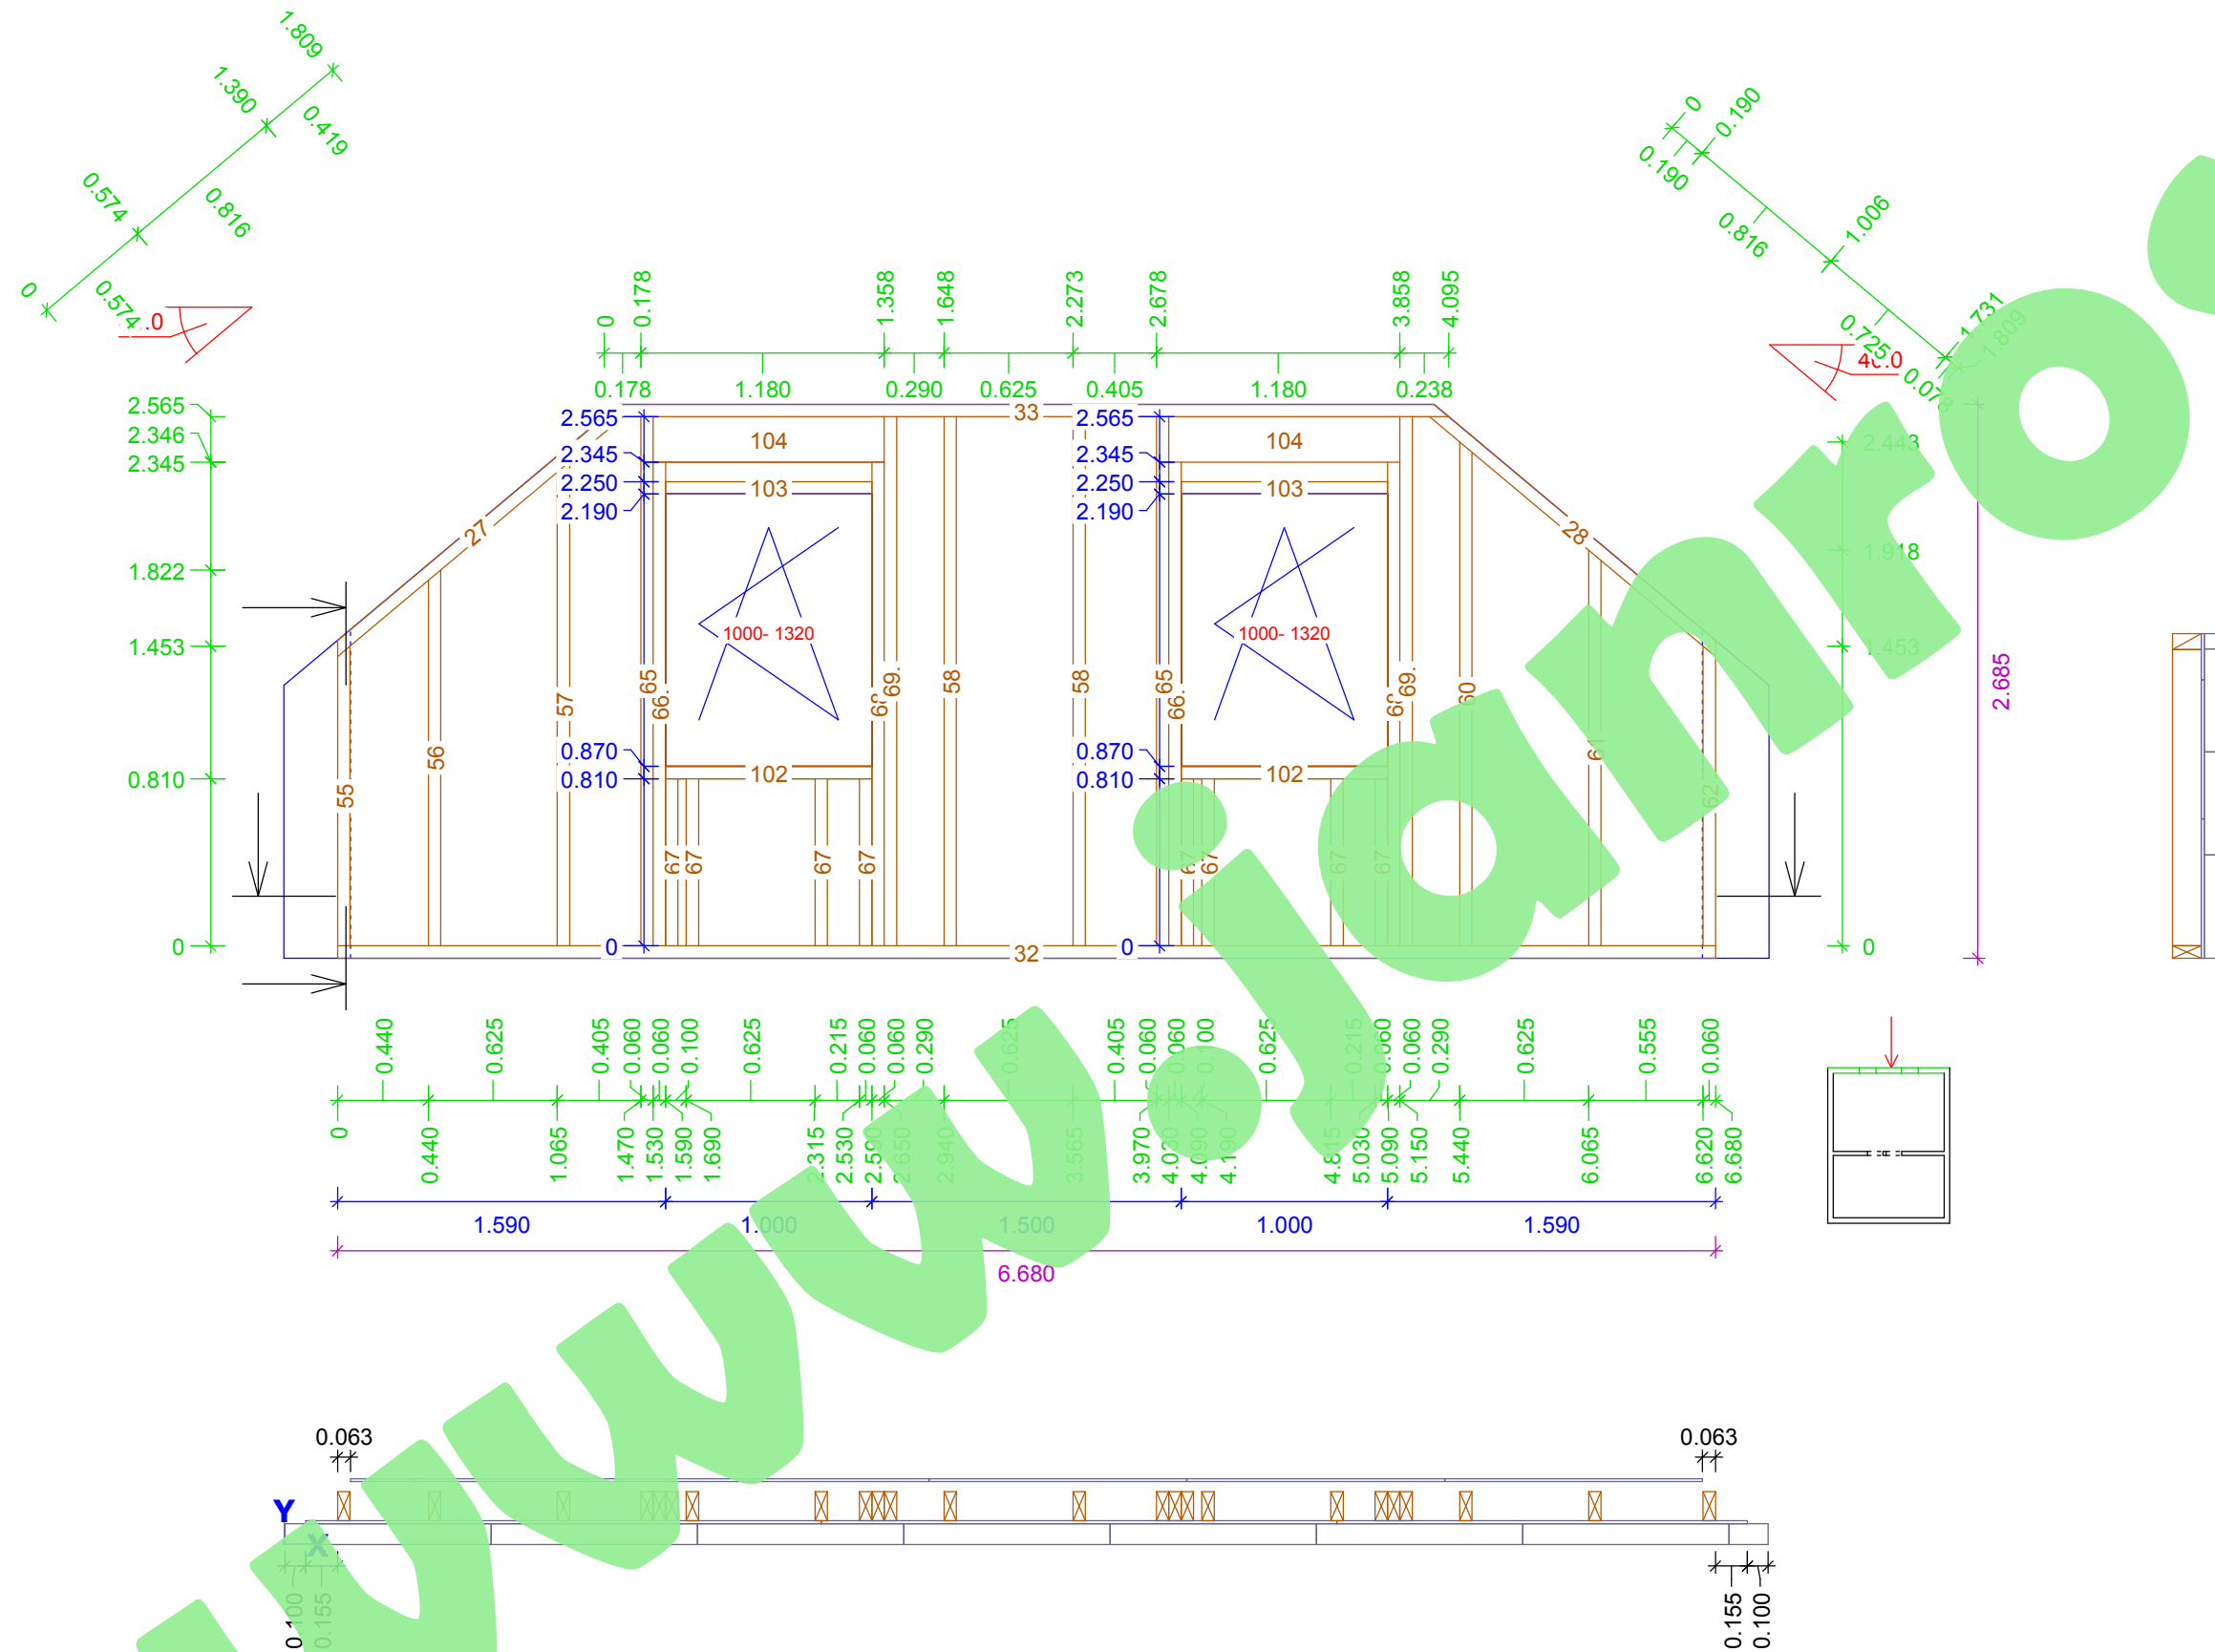

L104	4x	KVH, 220.000 x 60.000 Nadpraž.trámec	1120.000
L27	1x	Rám	1809.000
L28	1x	Rám	1809.000
L32	1x	Pozednice	6680.000
L33	1x	Rám	4095.200
L55	1x	Sloupky	1452.600
L56	1x	Sloupky	1821.800
L57	1x	Sloupky	2346.300
L58	2x	Sloupky	2565.100
L60	1x	Sloupky	2442.800
L61	1x	Sloupky	1918.300
L62	1x	Sloupky	1452.600
L65	2x	Sloupky	2565.100
L66	2x	Sloupky	2345.100
L67	8x	Sloupky	810.000
L68	2x	Sloupky	2345.100
L69	2x	Sloupky	2565.100
L102	2x	Parapet.příčka	1000.000
L103	2x	Příčka stěny	1000.000


PO 1
Stěna 4
Rovina : -1
Měřítko 1:20

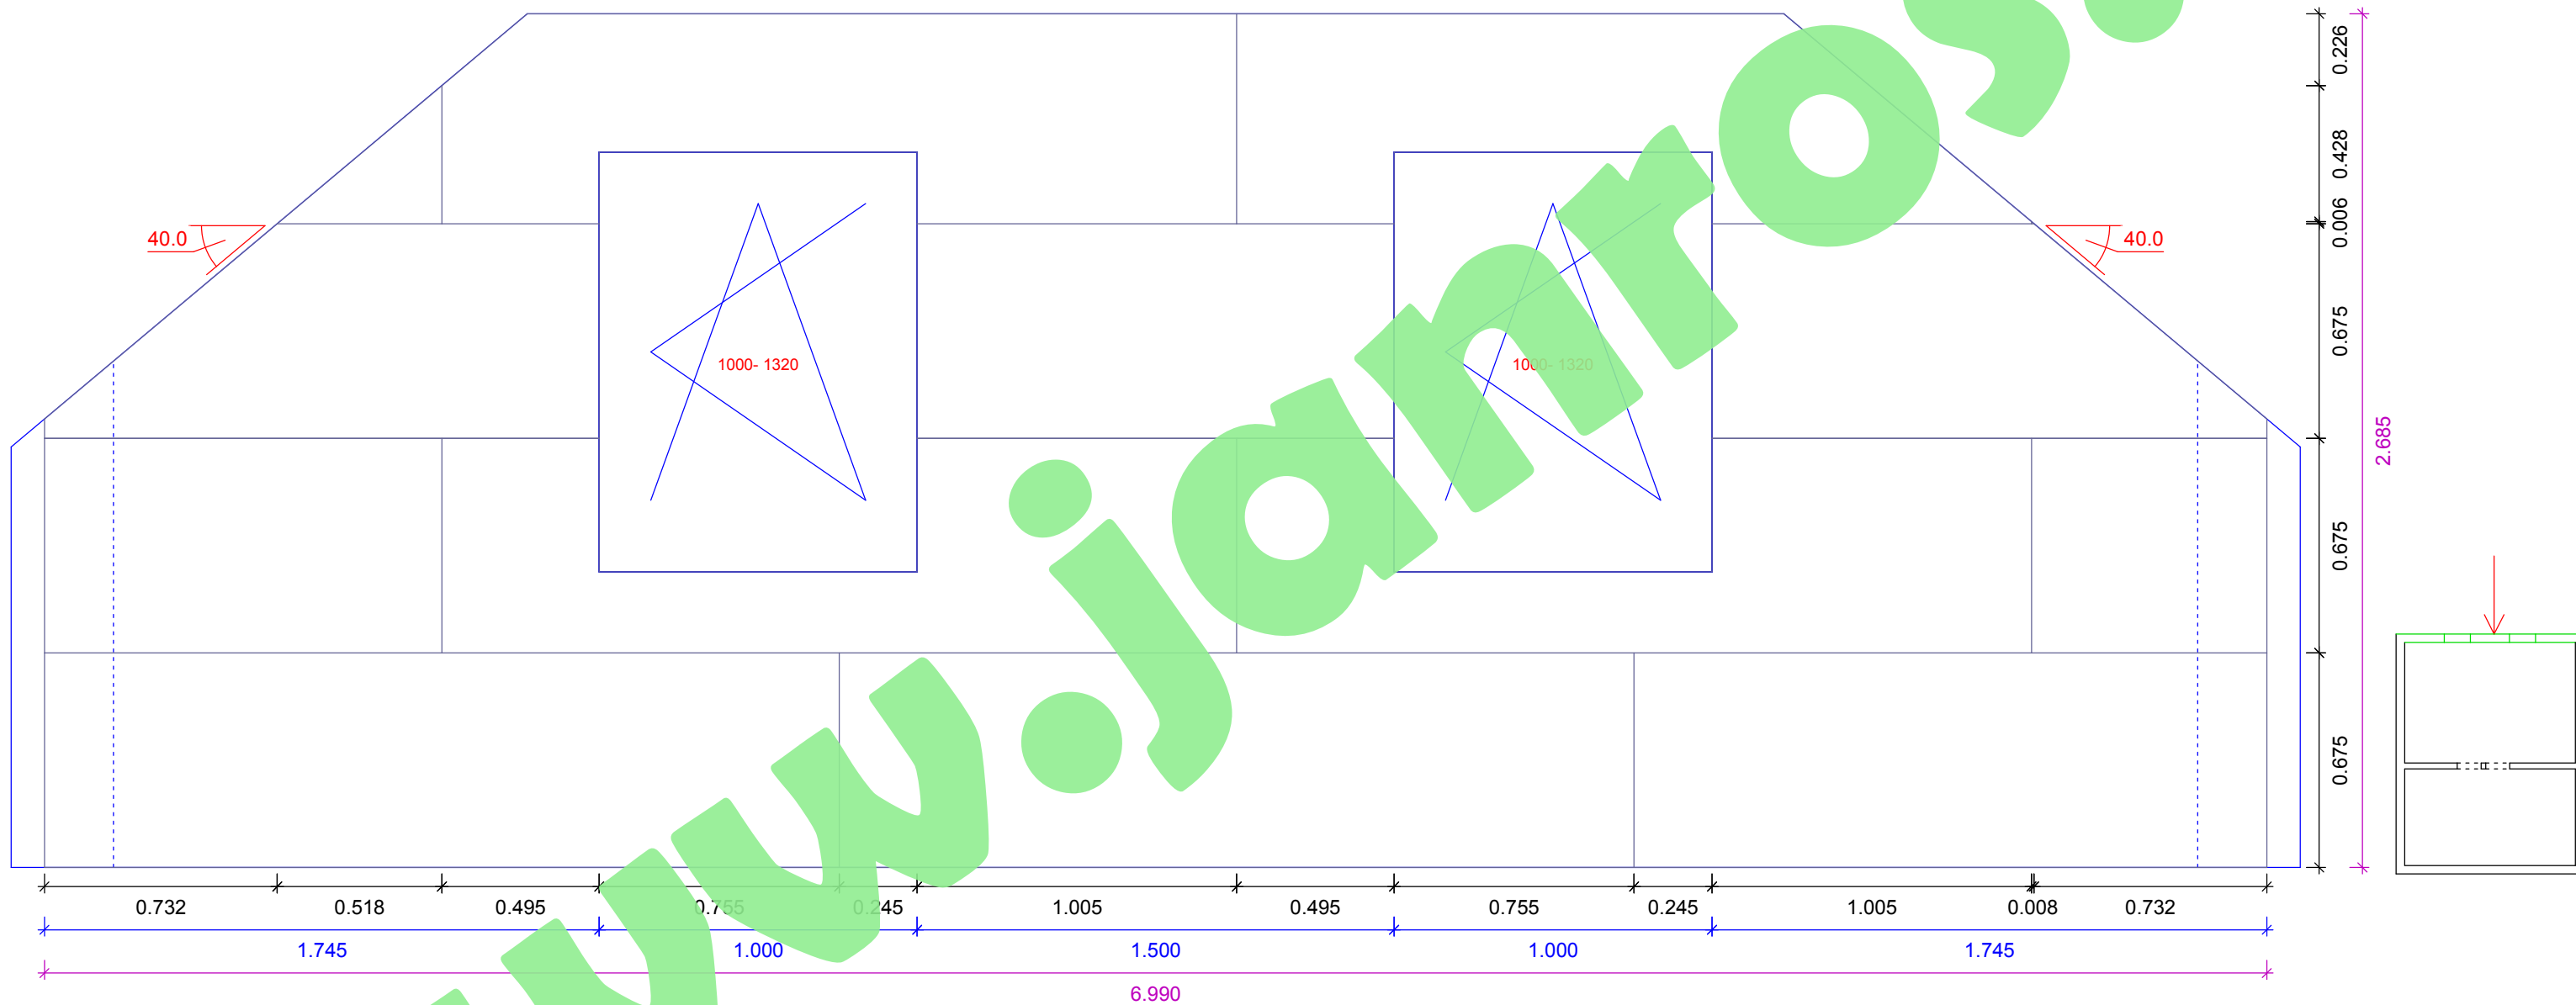


PO 1
Stěna 5
Rovina :
Porádové číslo 0, 1
Měřítko 1:30

KVH, 60.000 x 140.000		
L34 1x	Pozednice	8960.000
L35 1x	Rám	8960.000
L63 19x	Sloupky	993.400
L64 1x	Pfosten	993.400


Kování
L1: Spax - S TG 10.0x200 4x

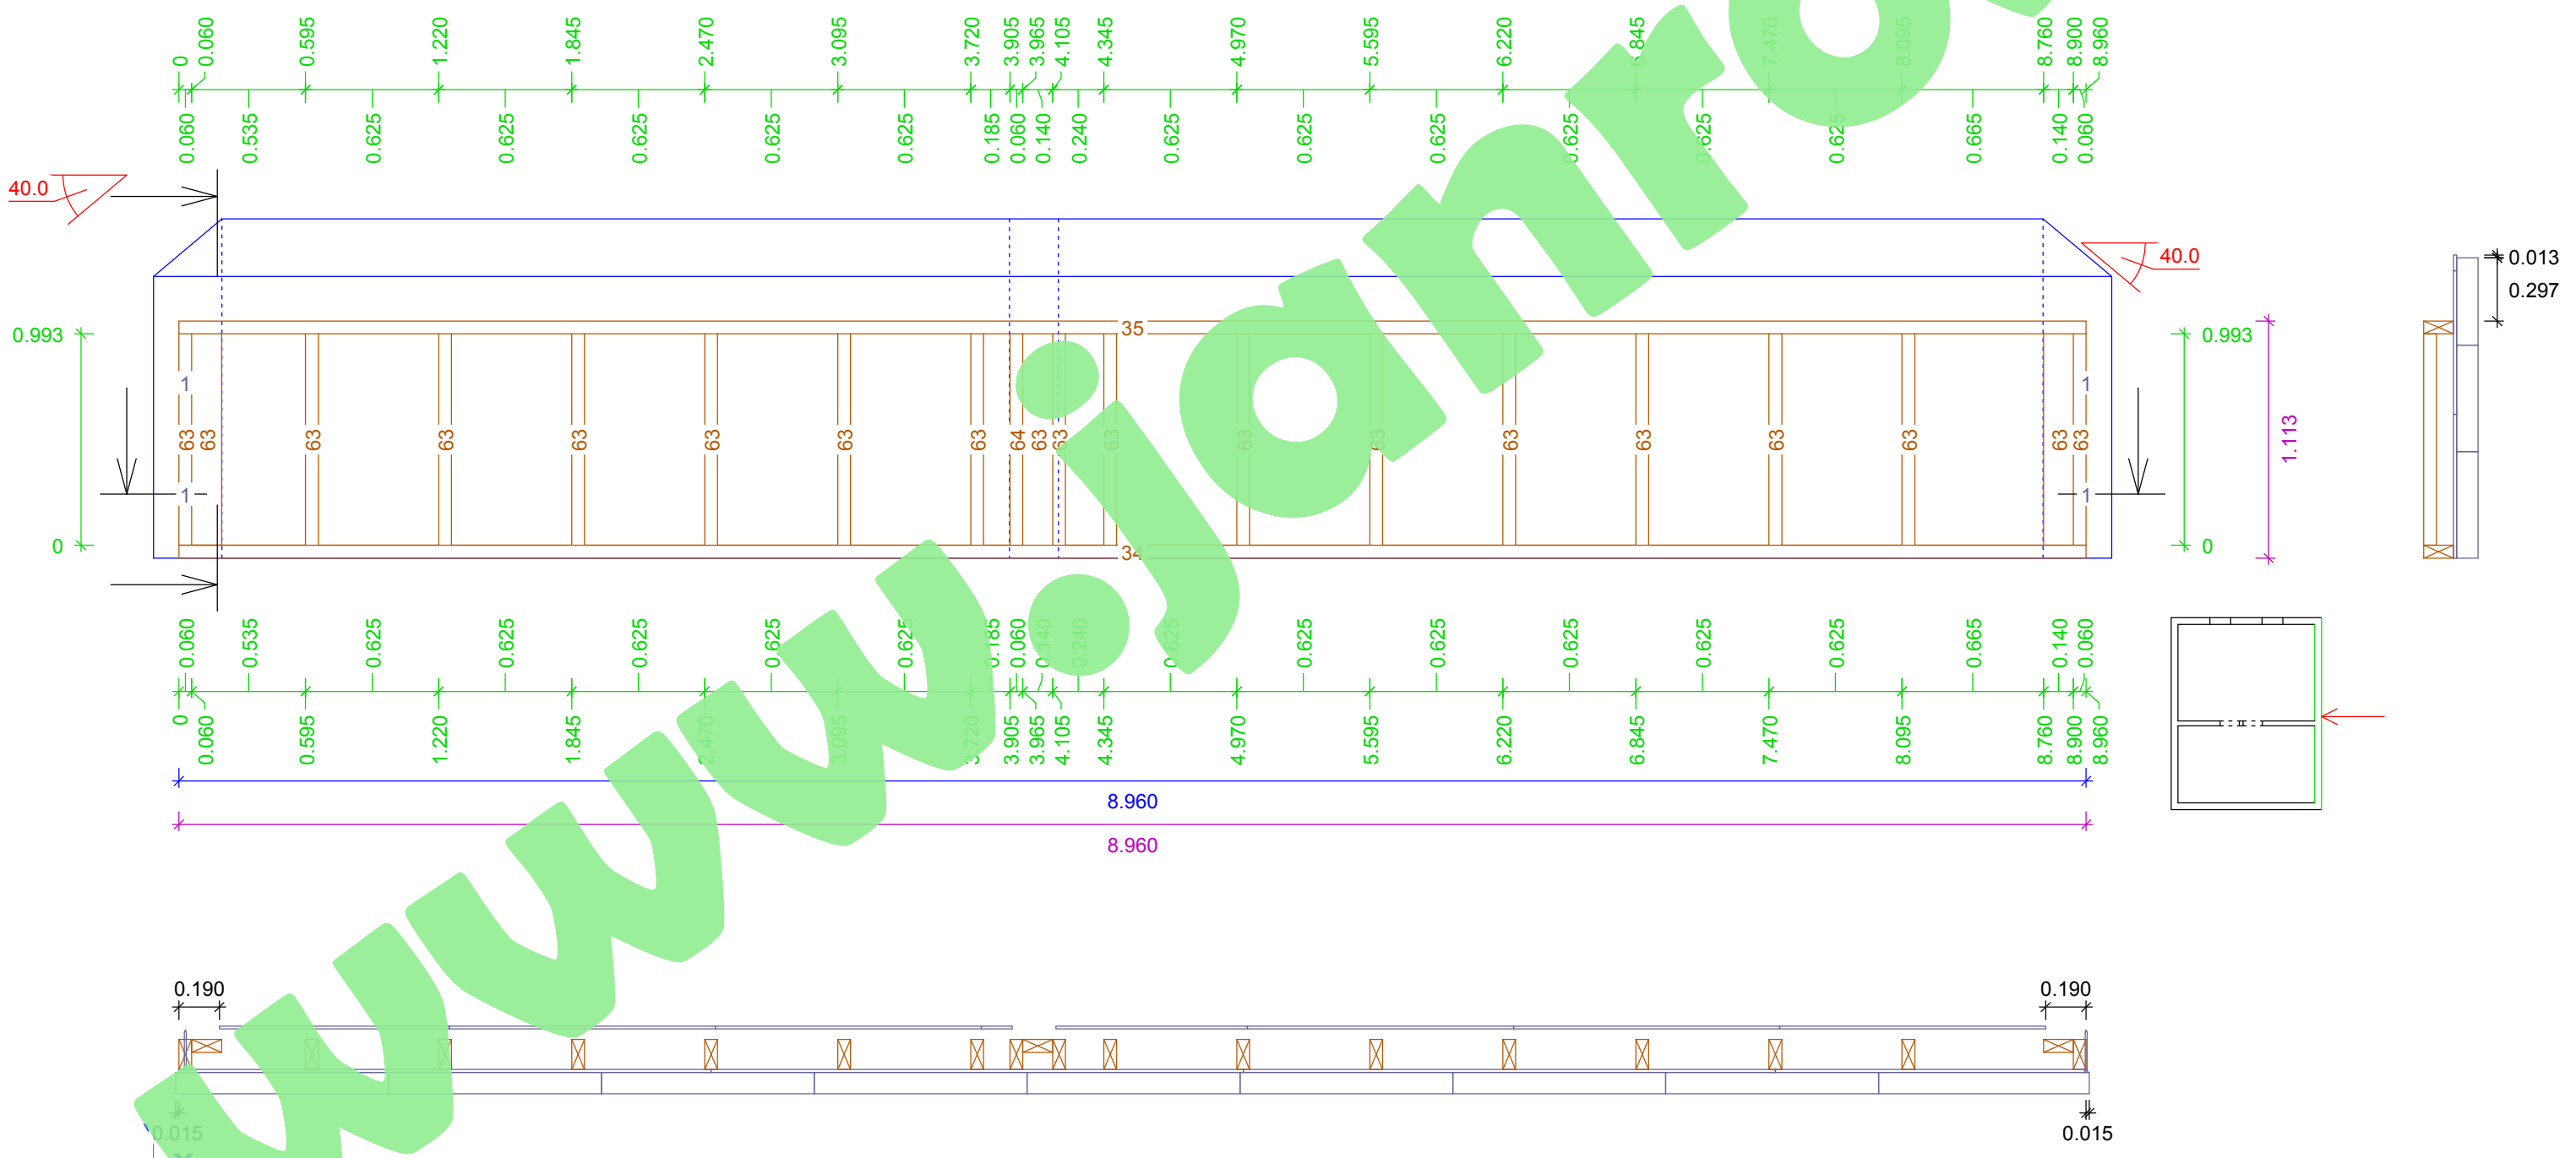




PO 1
Stěna 5
Rovina : -1
Měřítko 1:30

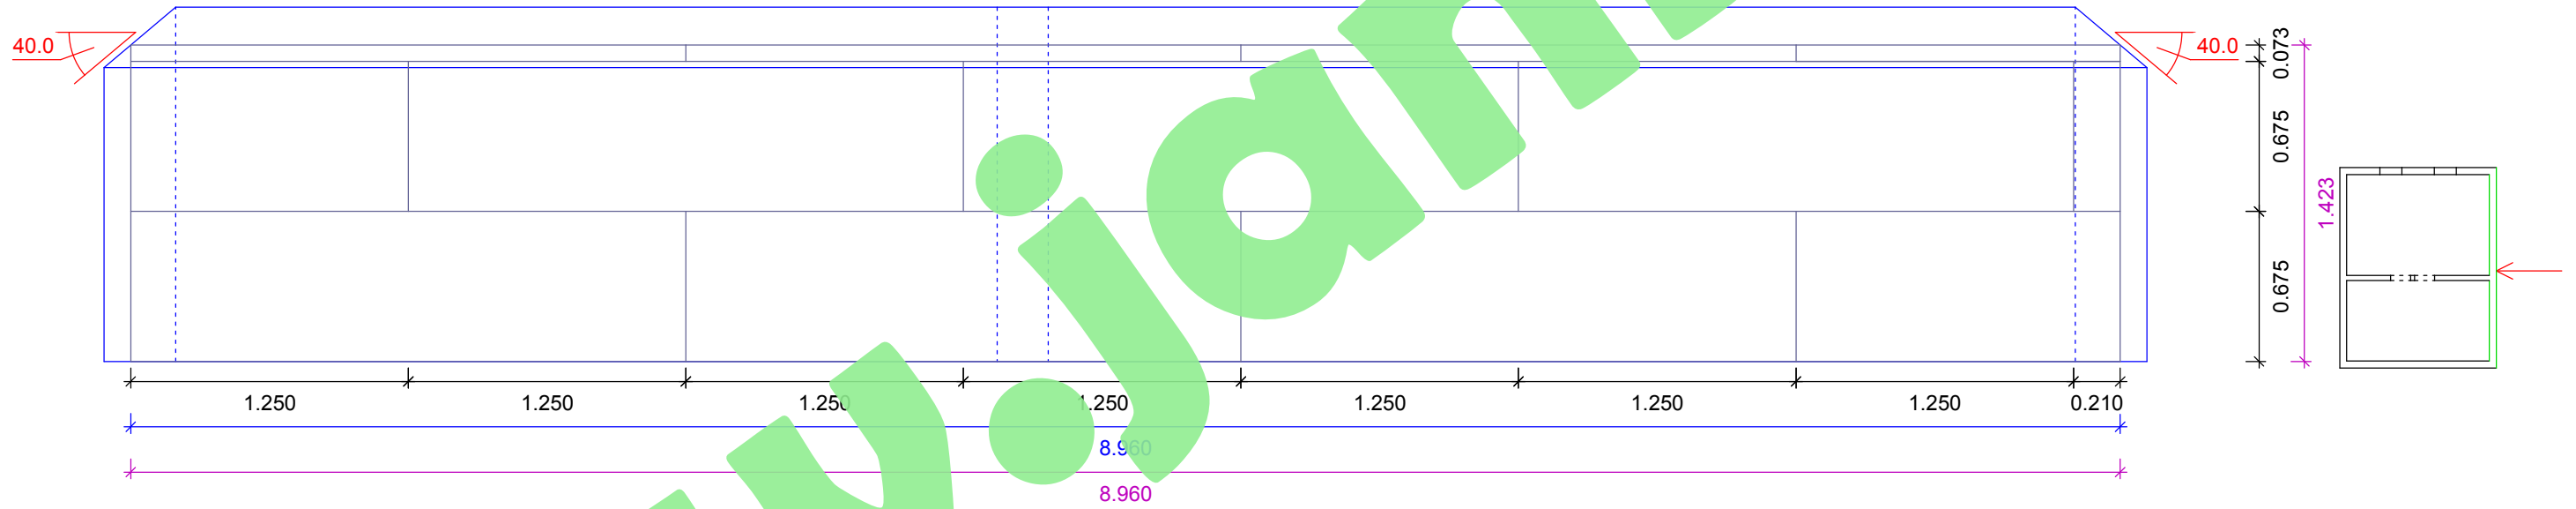



PO 1
Stěna 9
Rovina :
Porádové číslo 0, 1
Měřítko 1:40

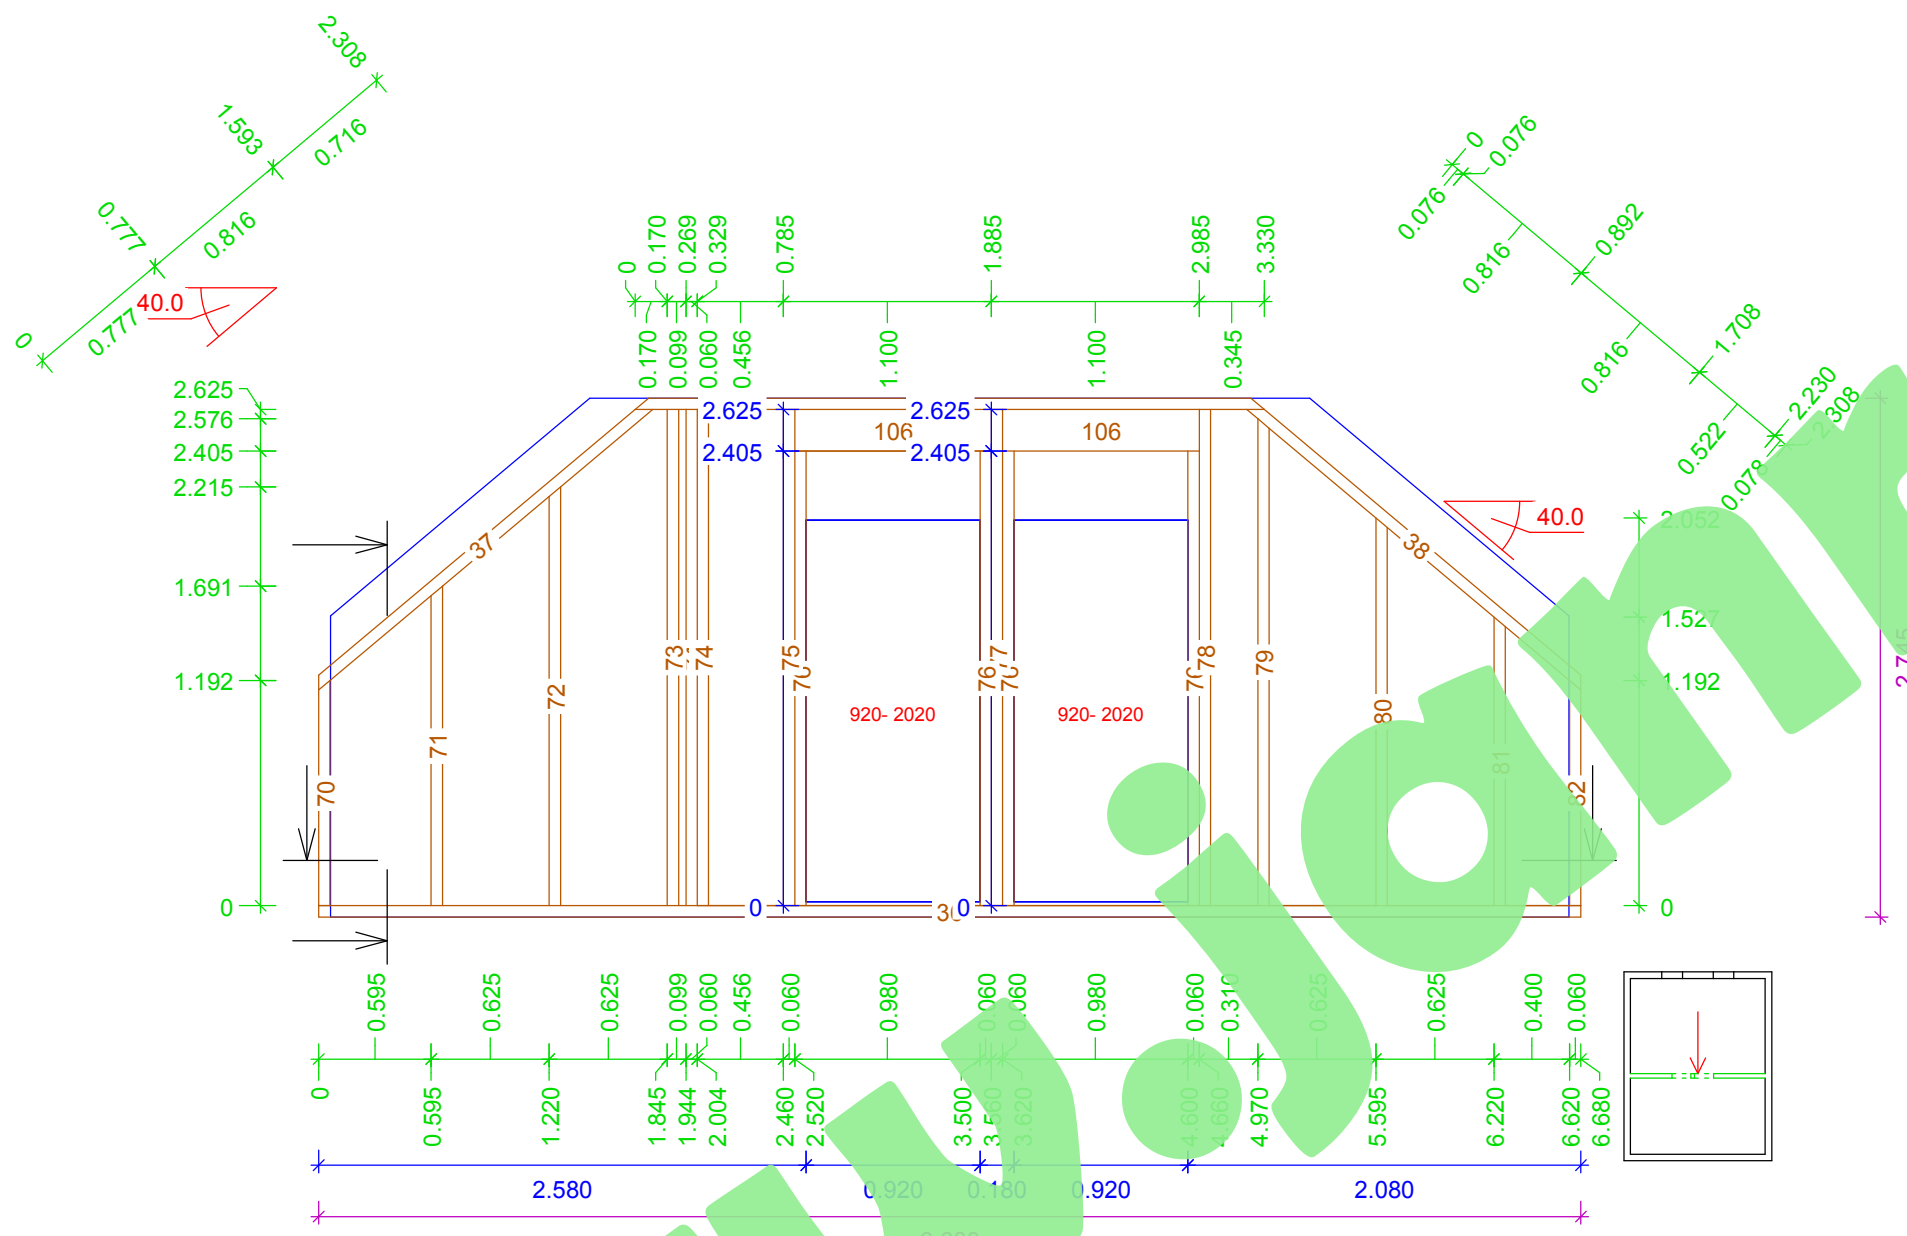

L105 2x	KVH, 60.000 x 220.000	1040.000
L106 2x	Nadpraž.trámec	1040.000
	Sturzriegel	1040.000
	KVH, 60.000 x 140.000	
L36 1x	Pozednice	6680.000
L37 1x	Rám	2308.500
L38 1x	Rám	2308.500
L39 1x	Rám	3329.900
L70 1x	Sloupky	1191.500
L71 1x	Sloupky	1690.800
L72 1x	Sloupky	2215.200
L73 1x	Sloupky	2625.100
L74 2x	Sloupky	2625.100
L75 1x	Sloupky	2625.100
L76 4x	Sloupky	2405.100
L77 1x	Sloupky	2625.100
L78 1x	Sloupky	2625.100
L79 1x	Sloupky	2576.100
L80 1x	Sloupky	2051.600
L81 1x	Sloupky	1527.200
L82 1x	Sloupky	1191.500

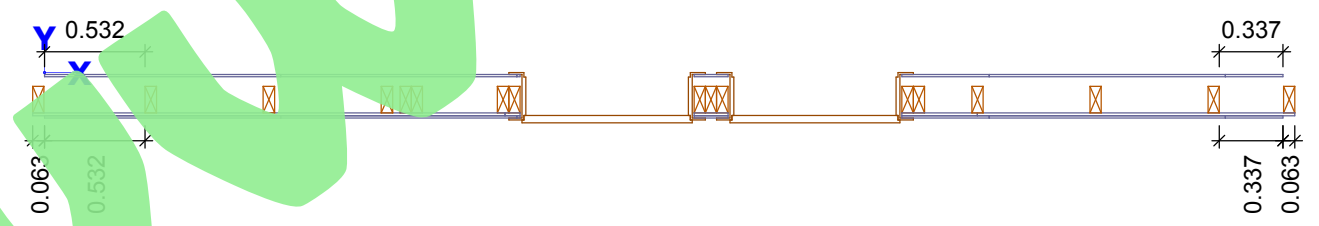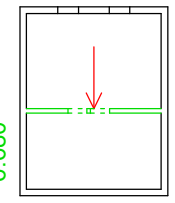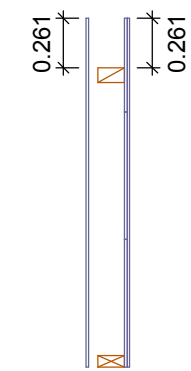


PO 1
Stěna 9
Rovina : -1
Měřítko 1:20

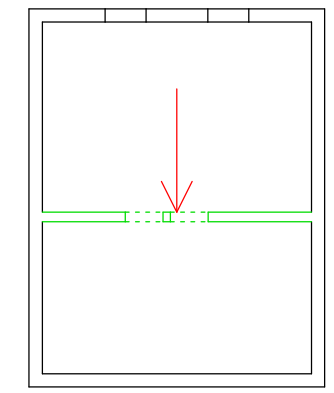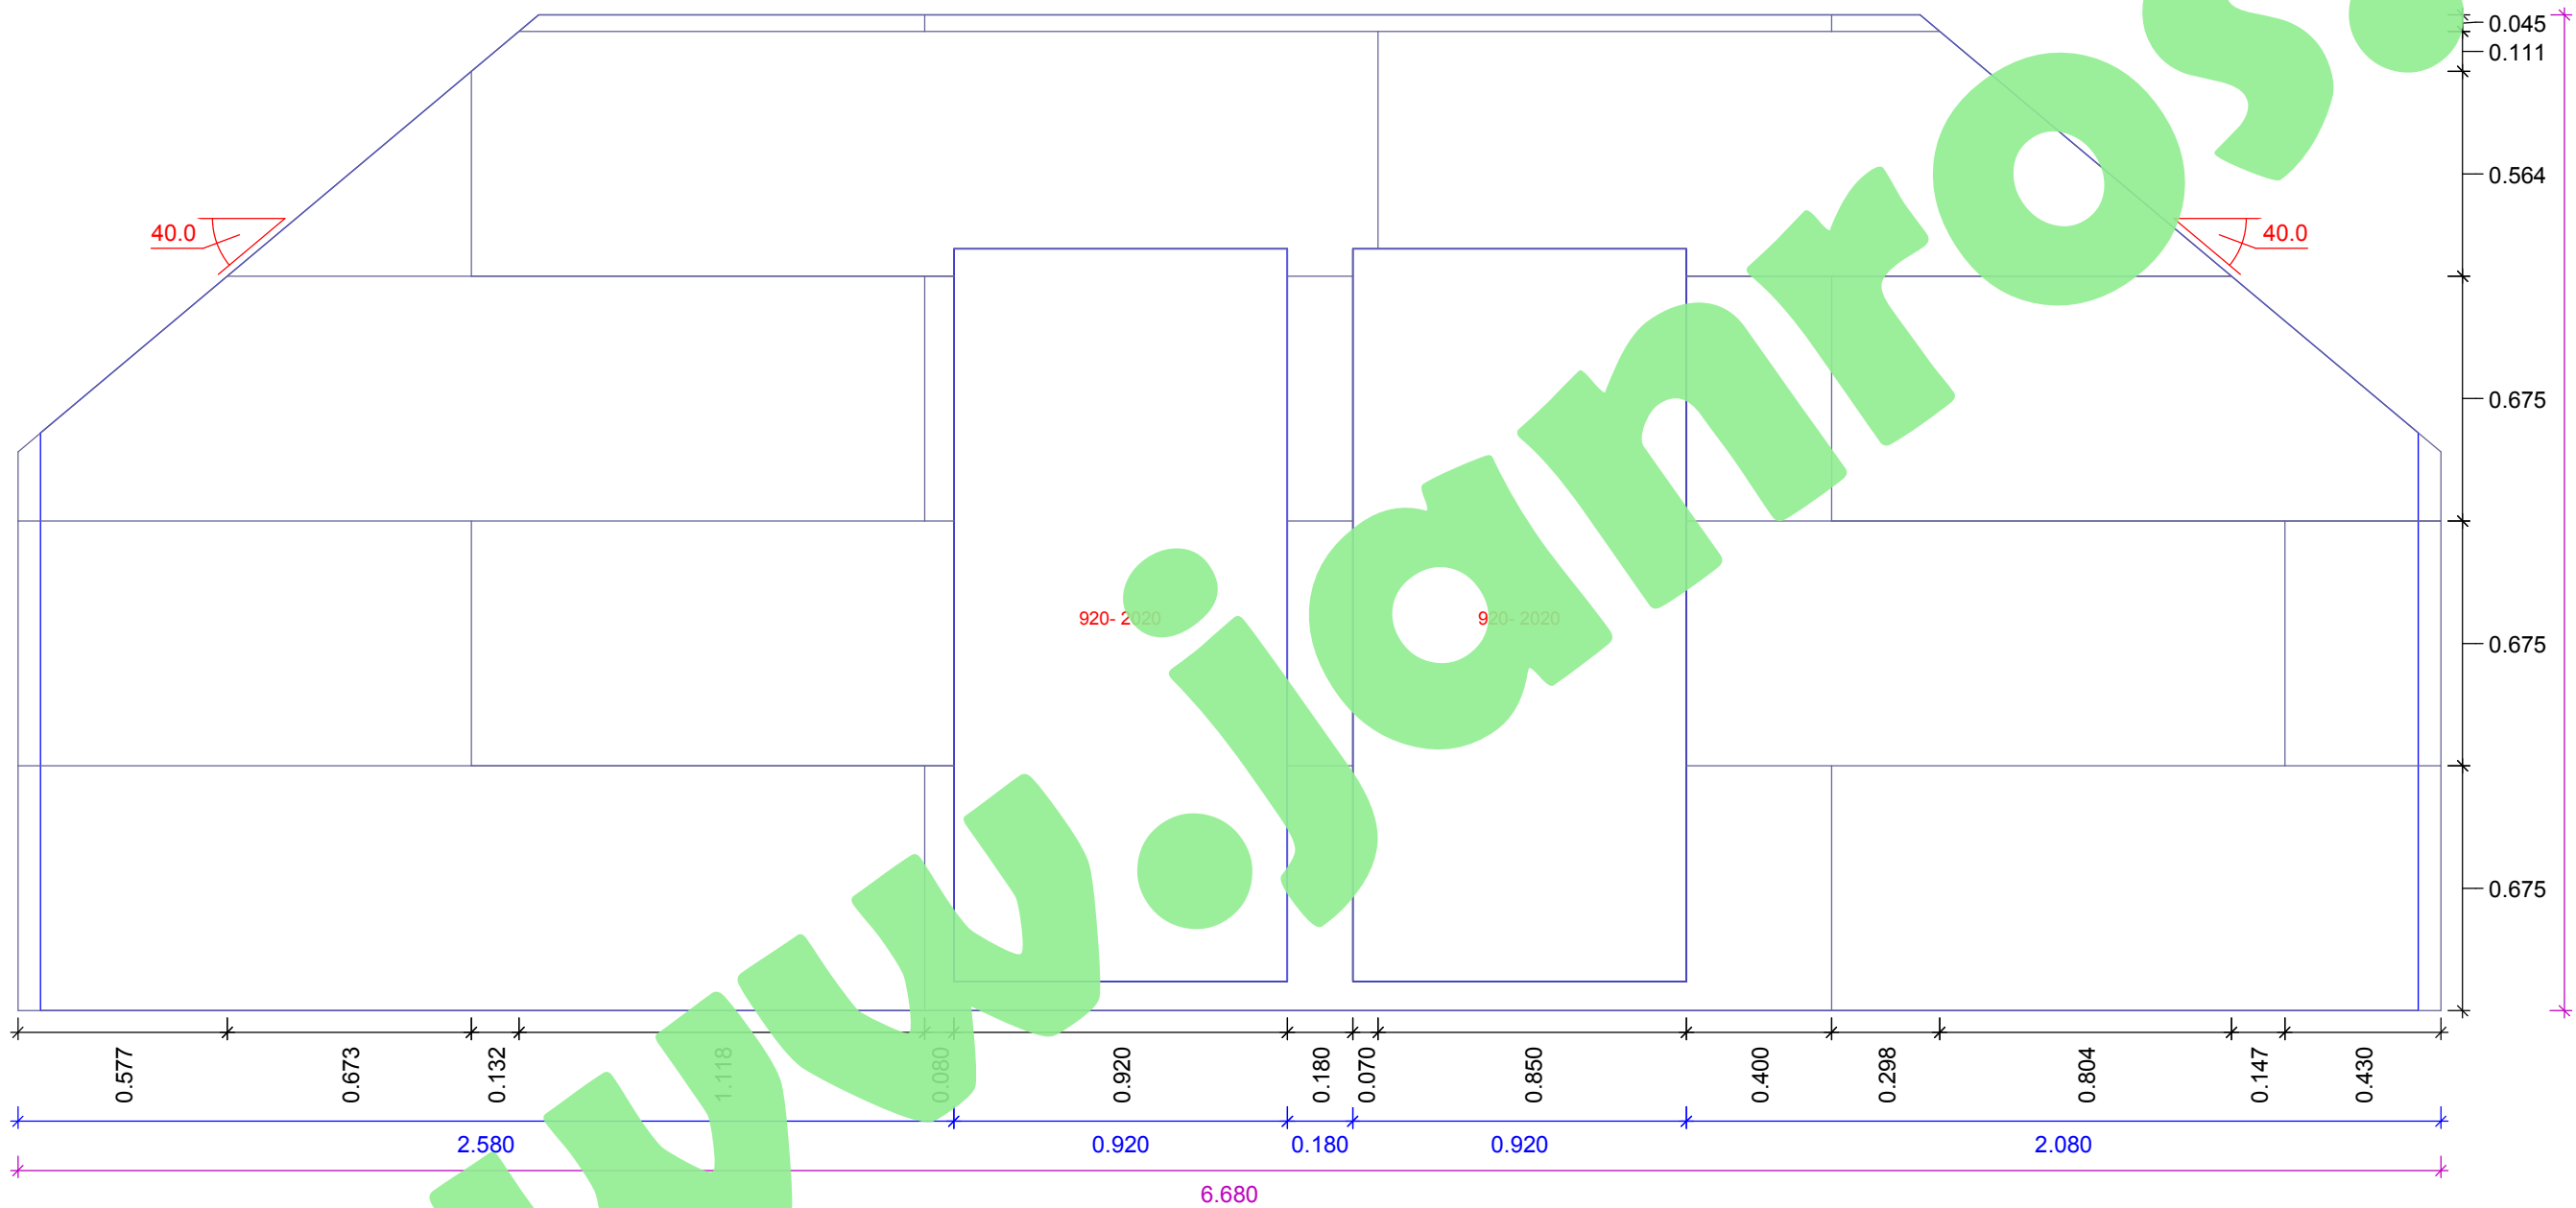


PO 2
Stěna 2
Rovina :
Porádové číslo : 0, 1
Měřítko : 1:25

L40	1x	KVH, 60.000 x 140.000	3952.100
L41	1x	Pozednice	2486.200
L42	1x	Rám	2486.200
L85	1x	Sloupky	935.700
L86	1x	Sloupky	1460.200
L87	1x	Sloupky	1105.300
L88	1x	Sloupky	580.900
L89	1x	Sloupky	56.500
L415	1x	Sloupky	331.400
L416	1x	Sloupky	516.000
L417	1x	Sloupky	331.400

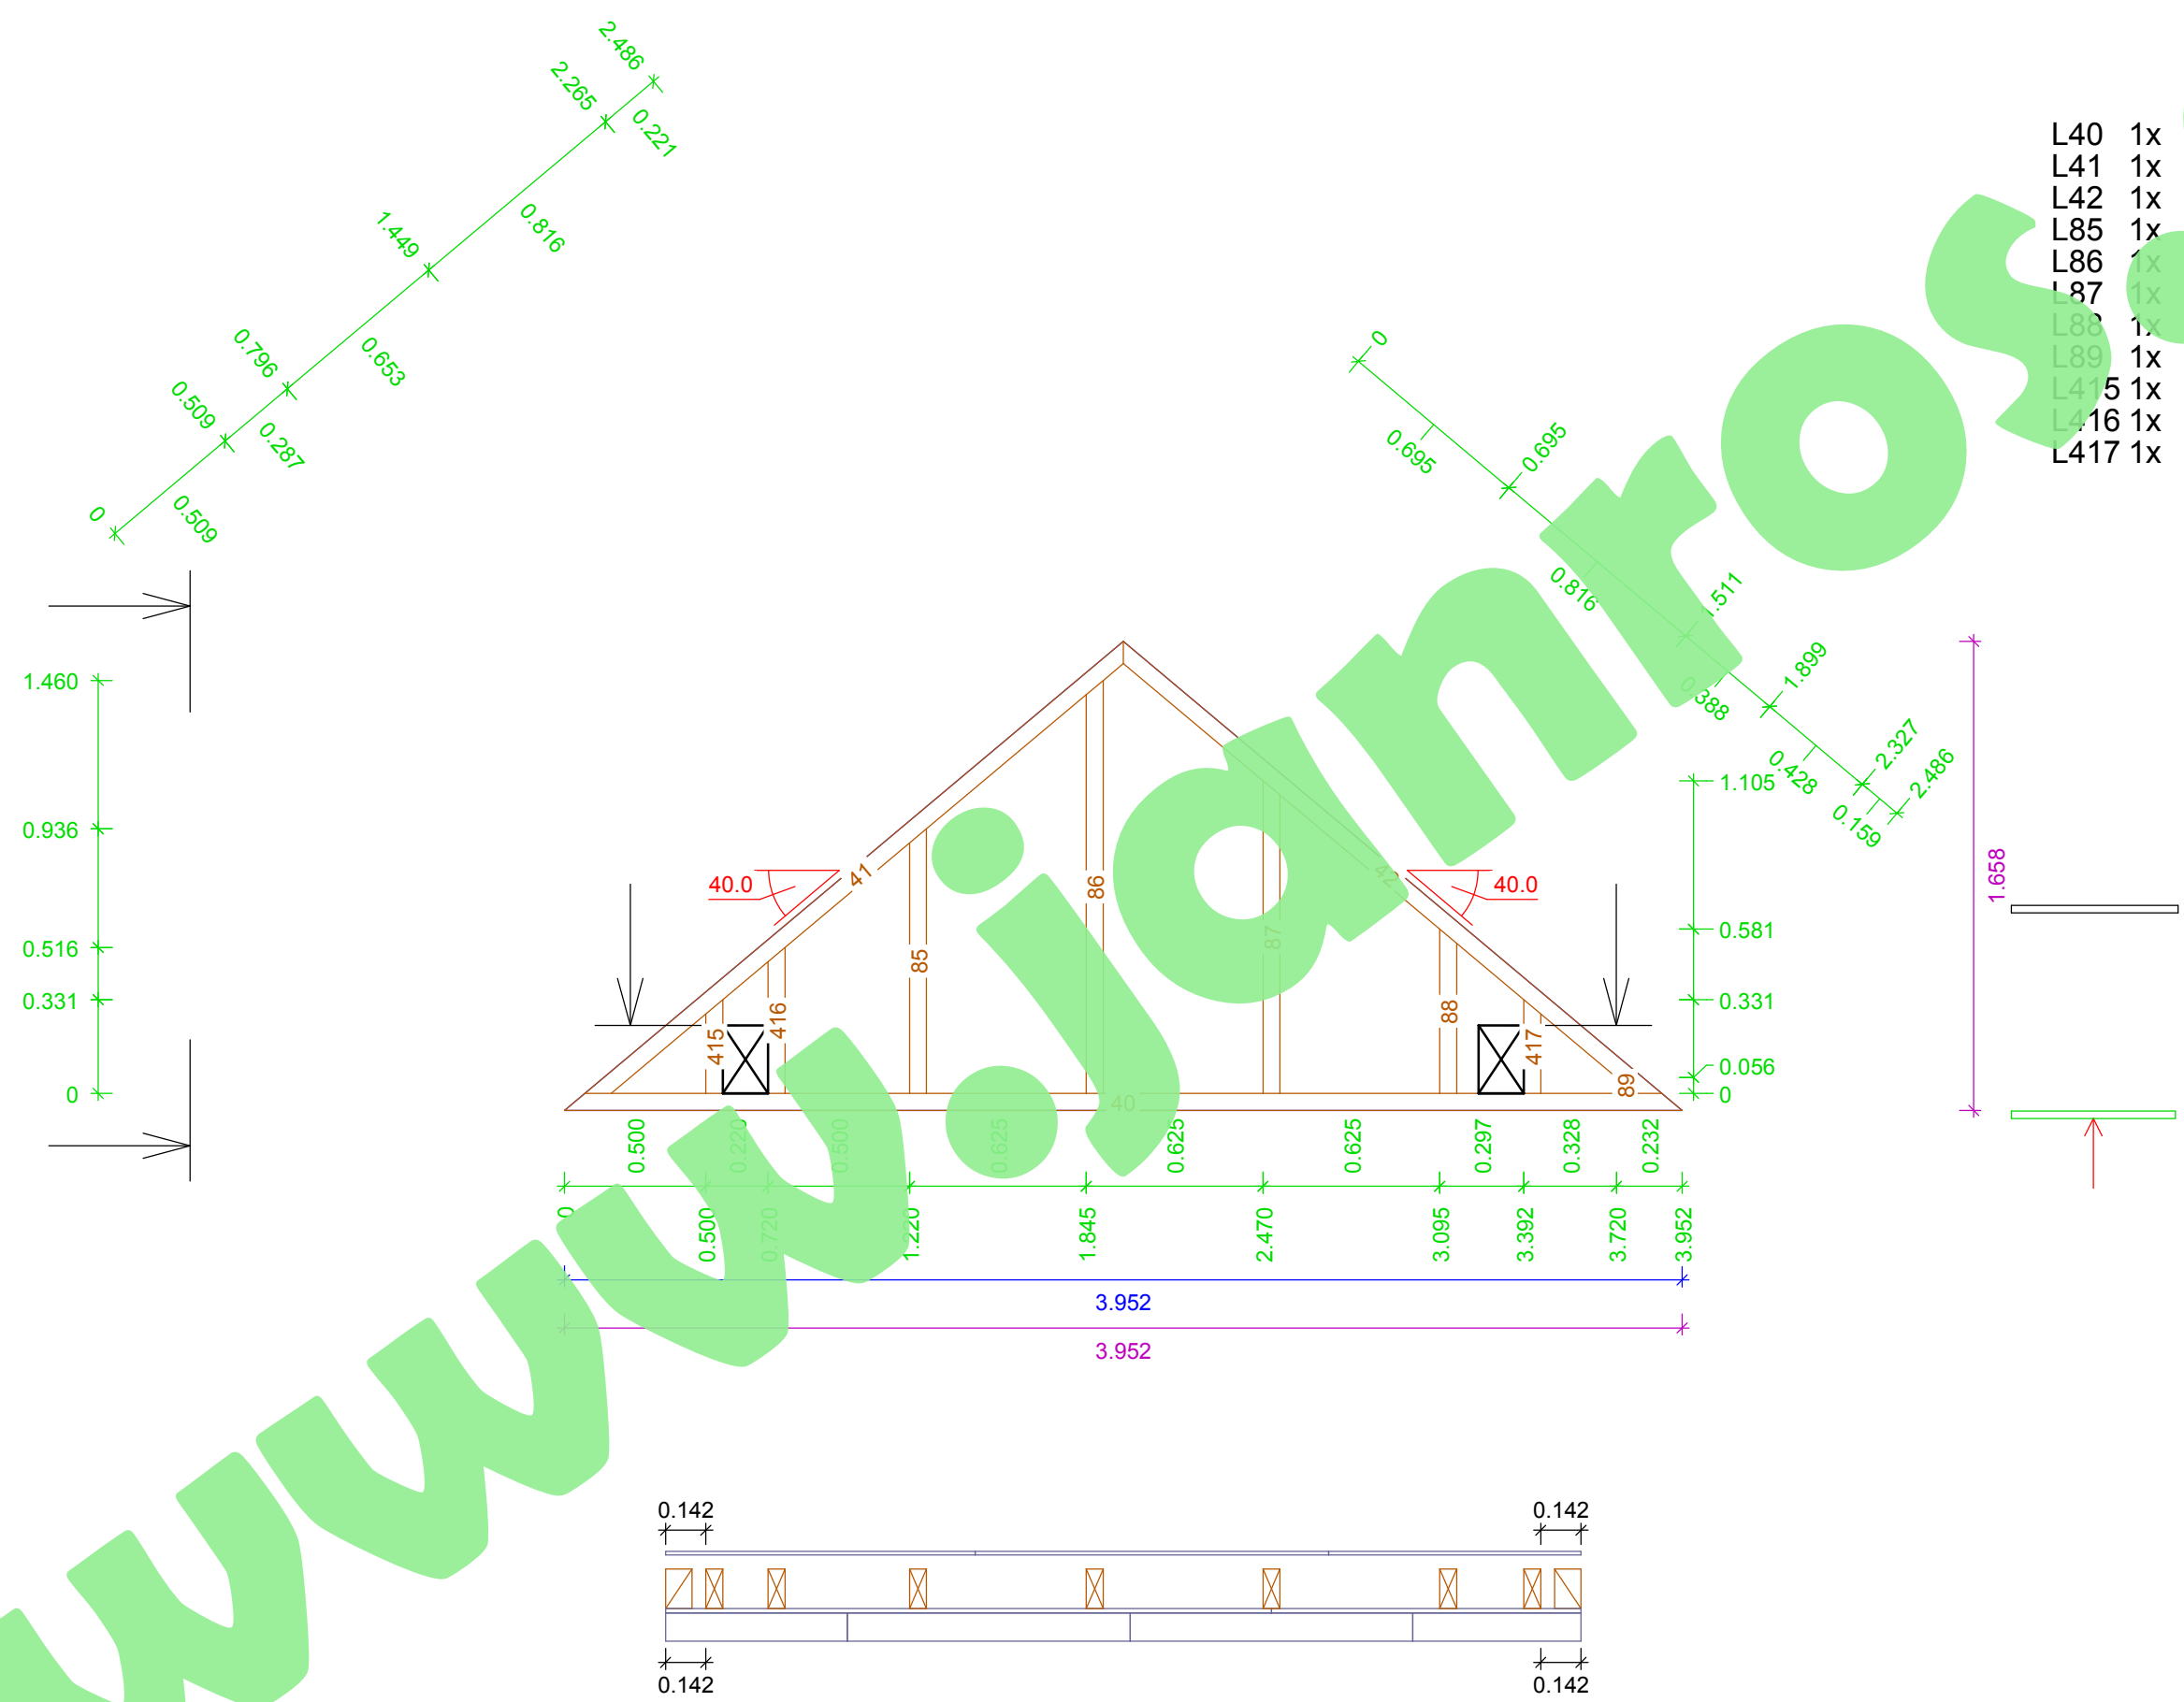


PO 2
Stěna 2
Rovina : -1
Měřítko 1:15

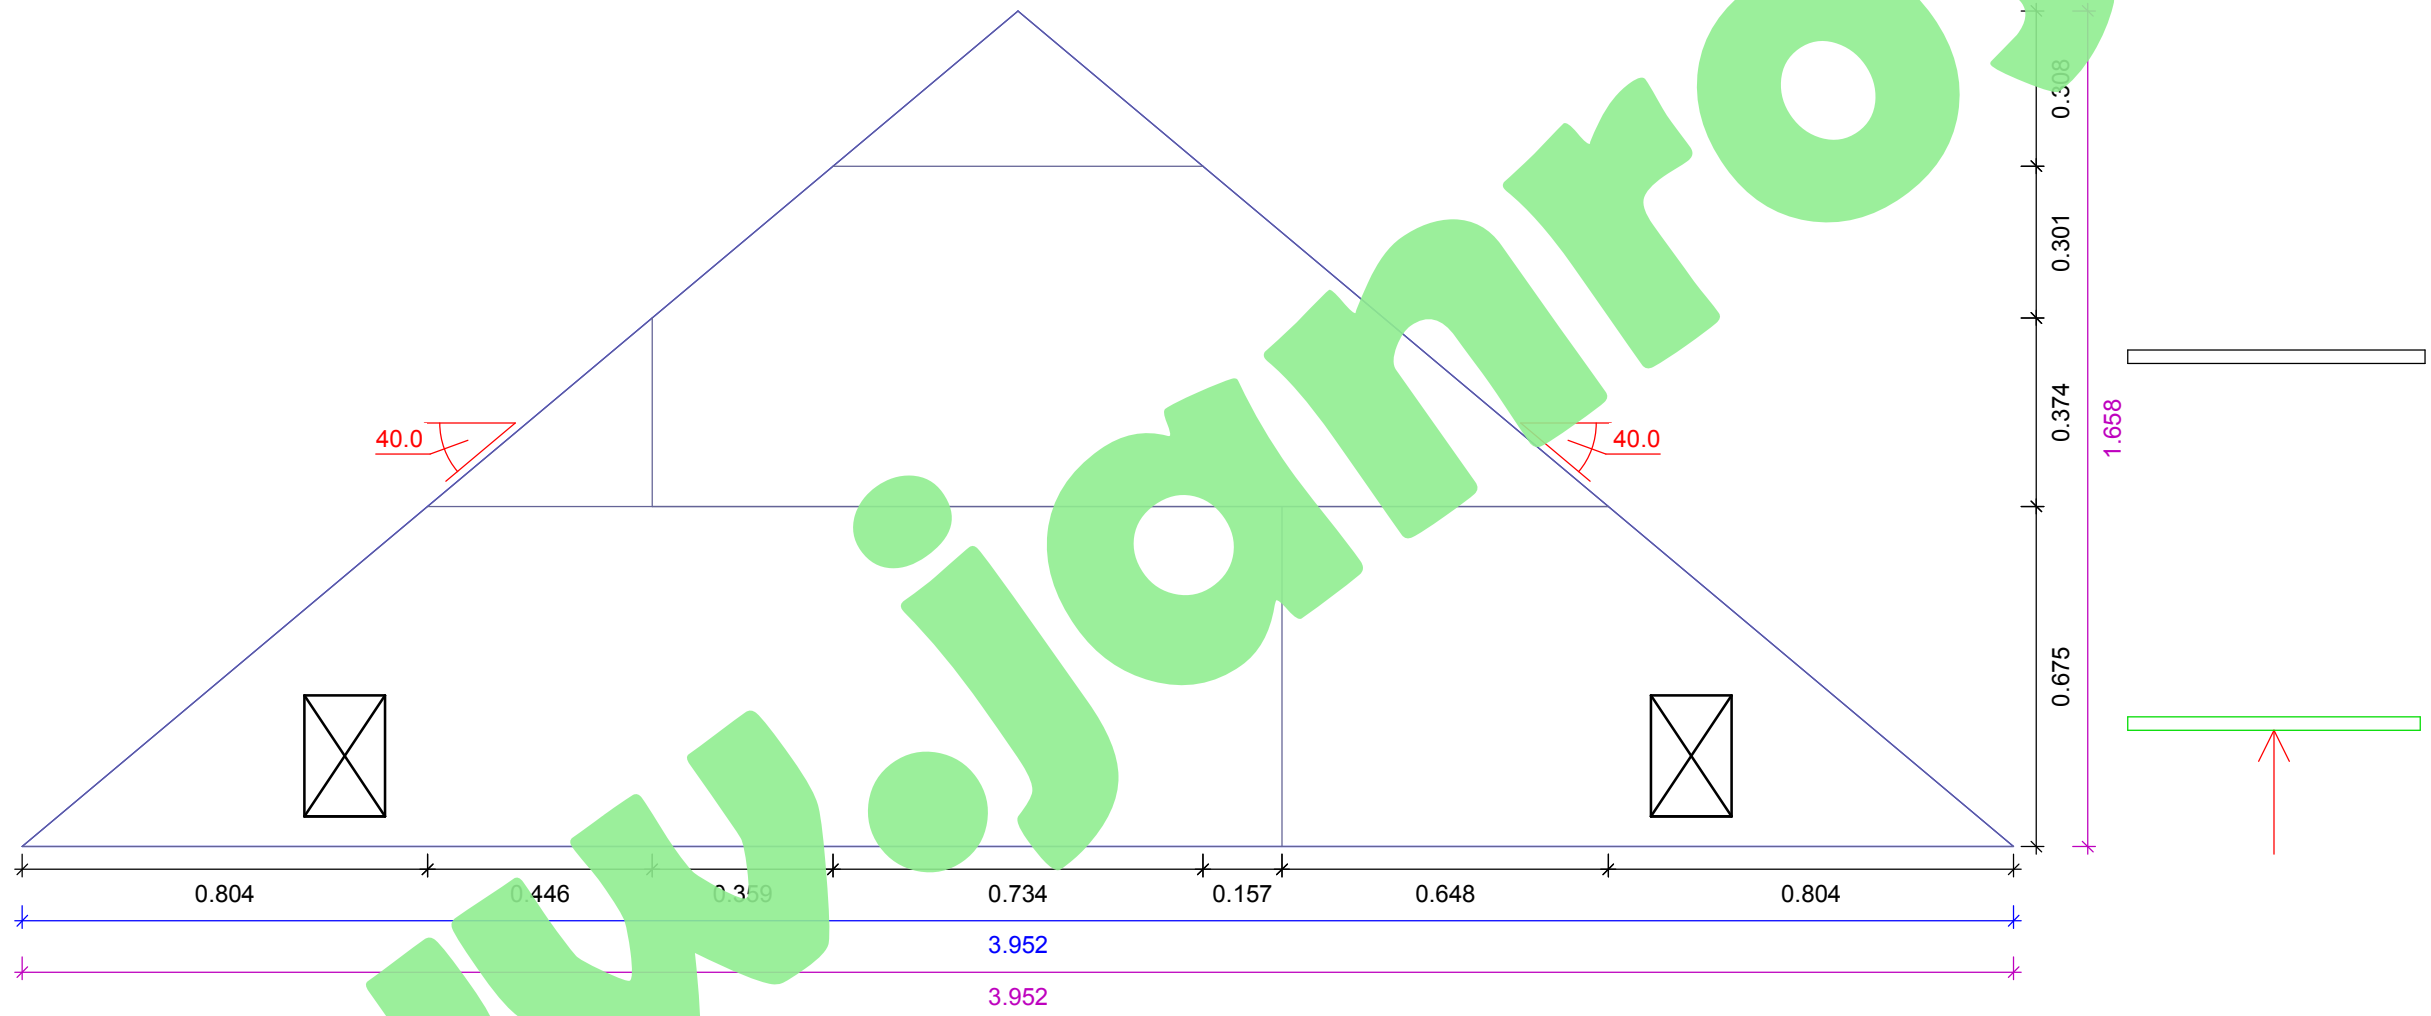


PO 2
Stěna 4
Rovina : 0, 1
Porádové číslo
Měřítko 1:25

L40	1x	KVH, 60.000 x 140.000	3952.100
L41	1x	Pozednice	2486.200
L42	1x	Rám	2486.200
L85	1x	Sloupky	935.700
L86	1x	Sloupky	1460.200
L87	1x	Sloupky	1105.300
L88	1x	Sloupky	580.900
L89	1x	Sloupky	56.500
L415	1x	Sloupky	331.400
L416	1x	Sloupky	516.000
L417	1x	Sloupky	331.400

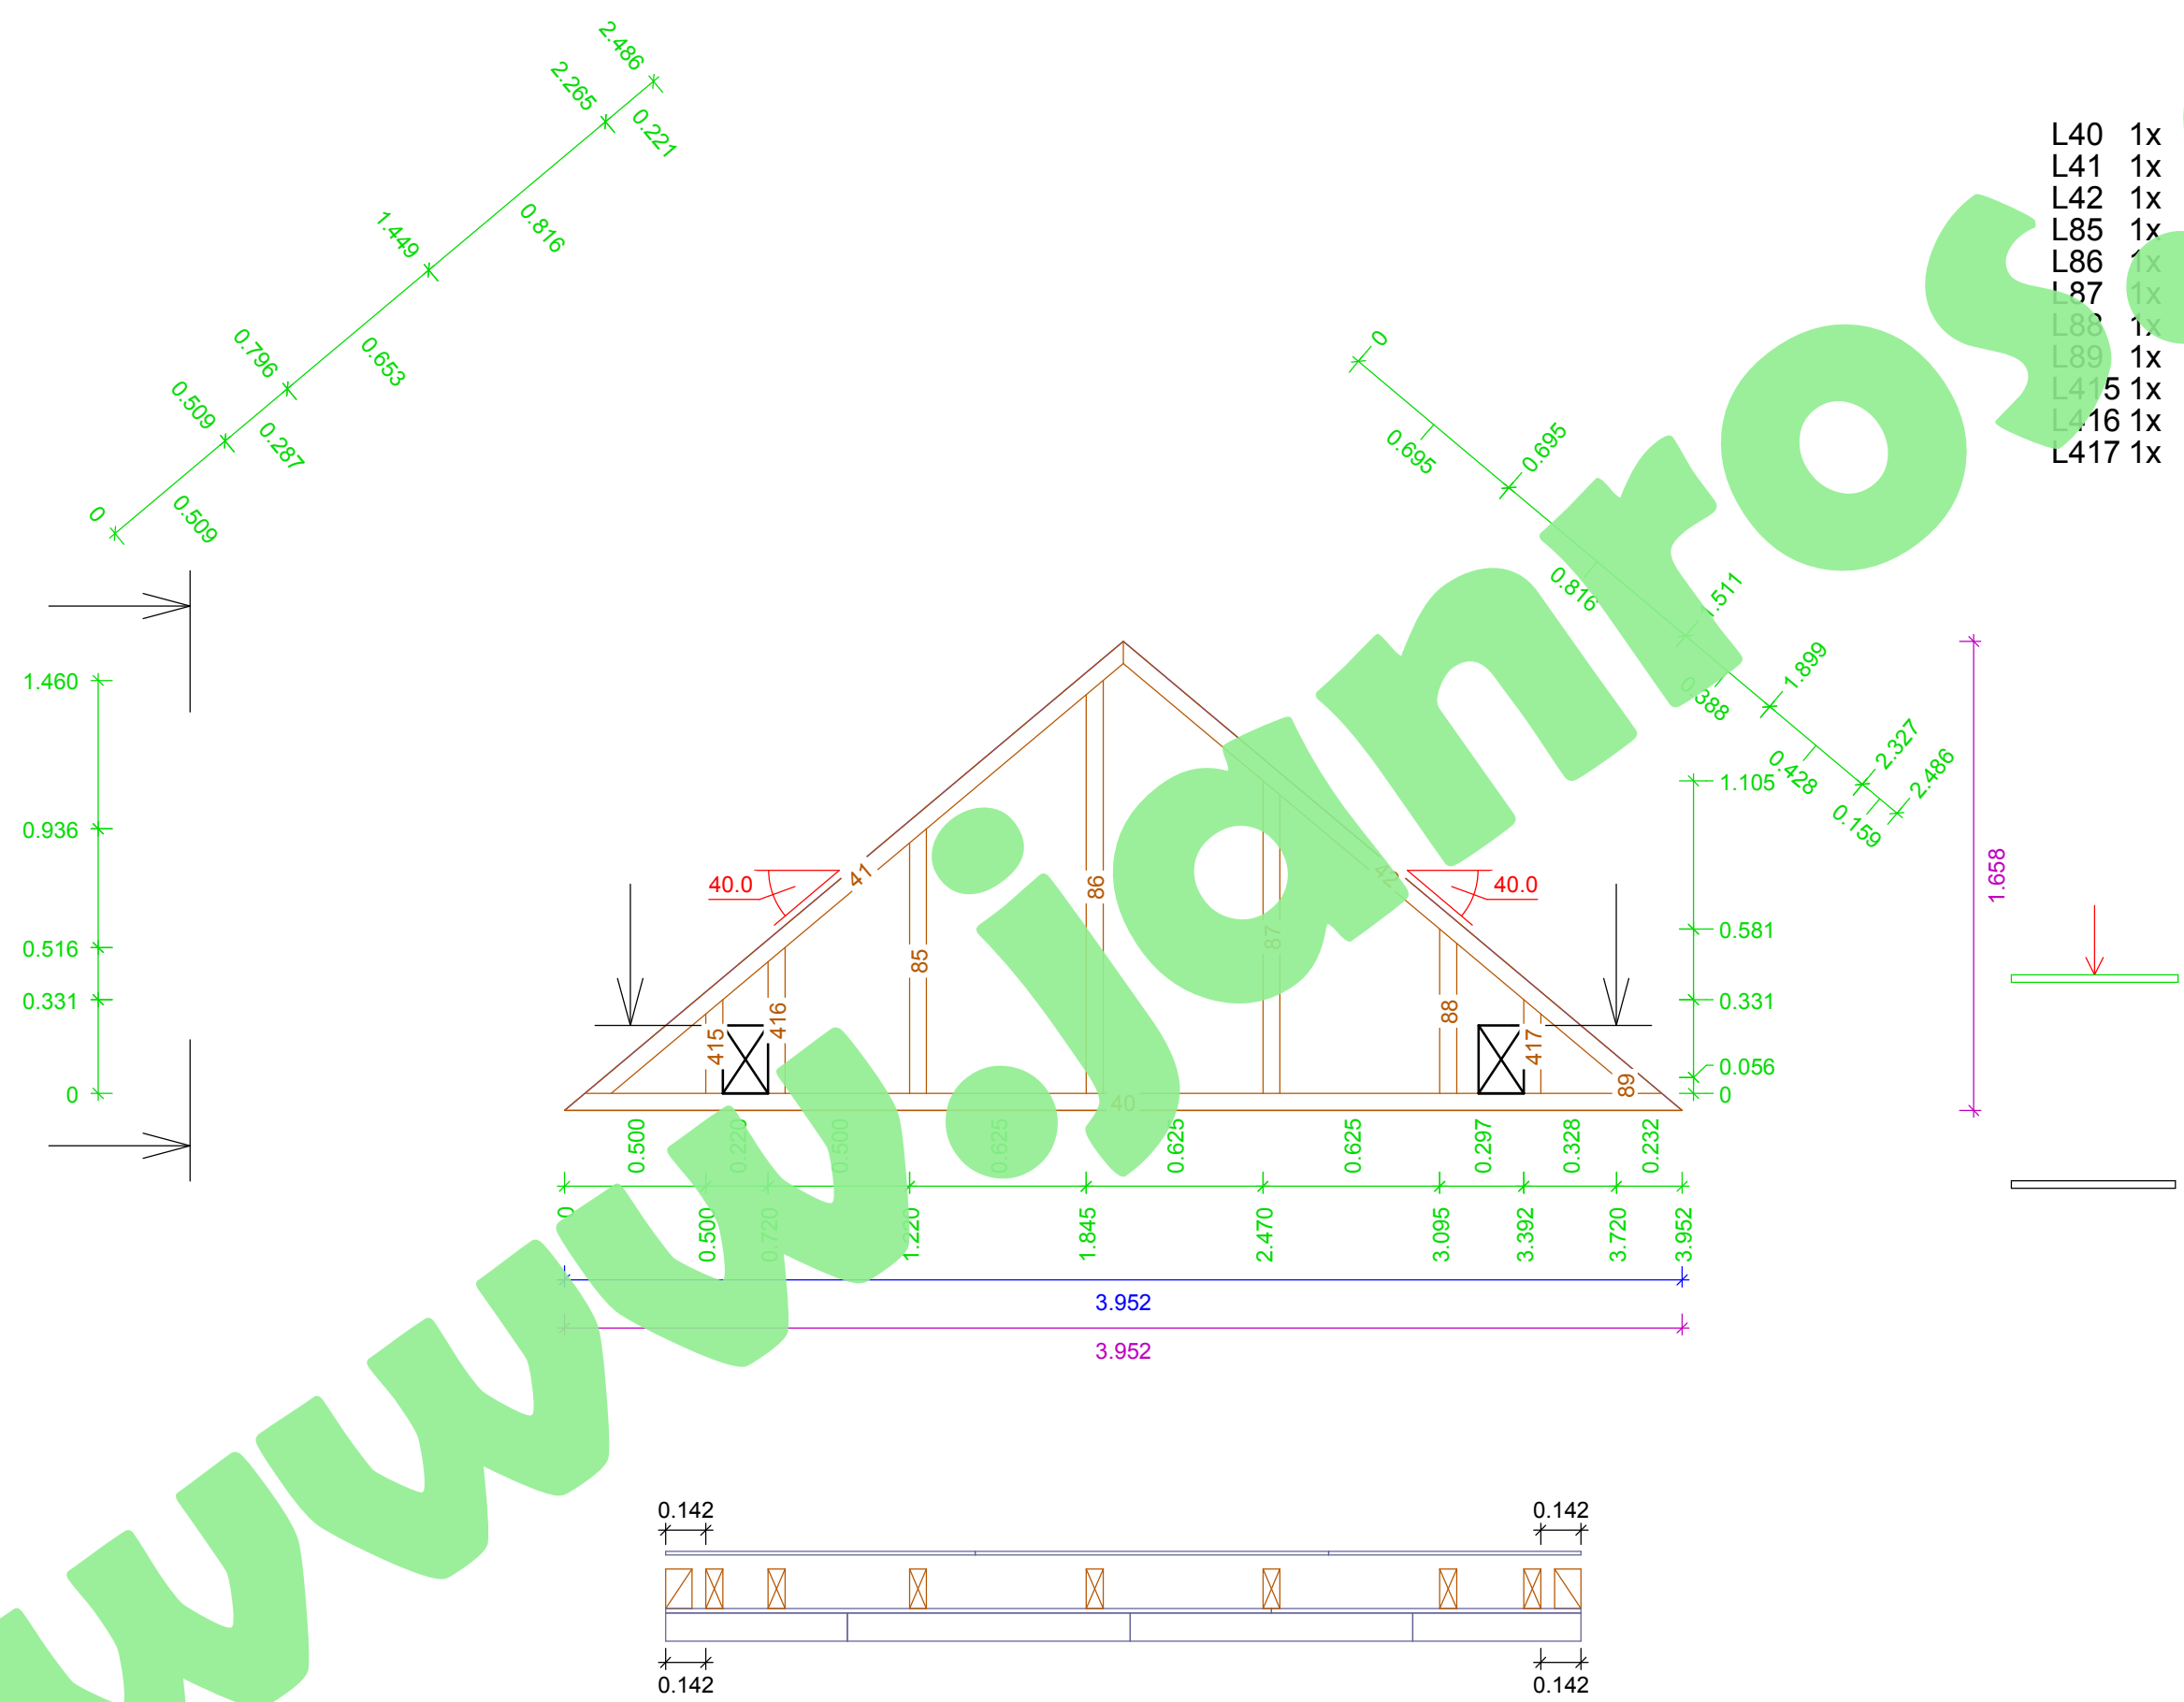

PO 2
Stěna 4
Rovina : -1
Měřítko 1:15

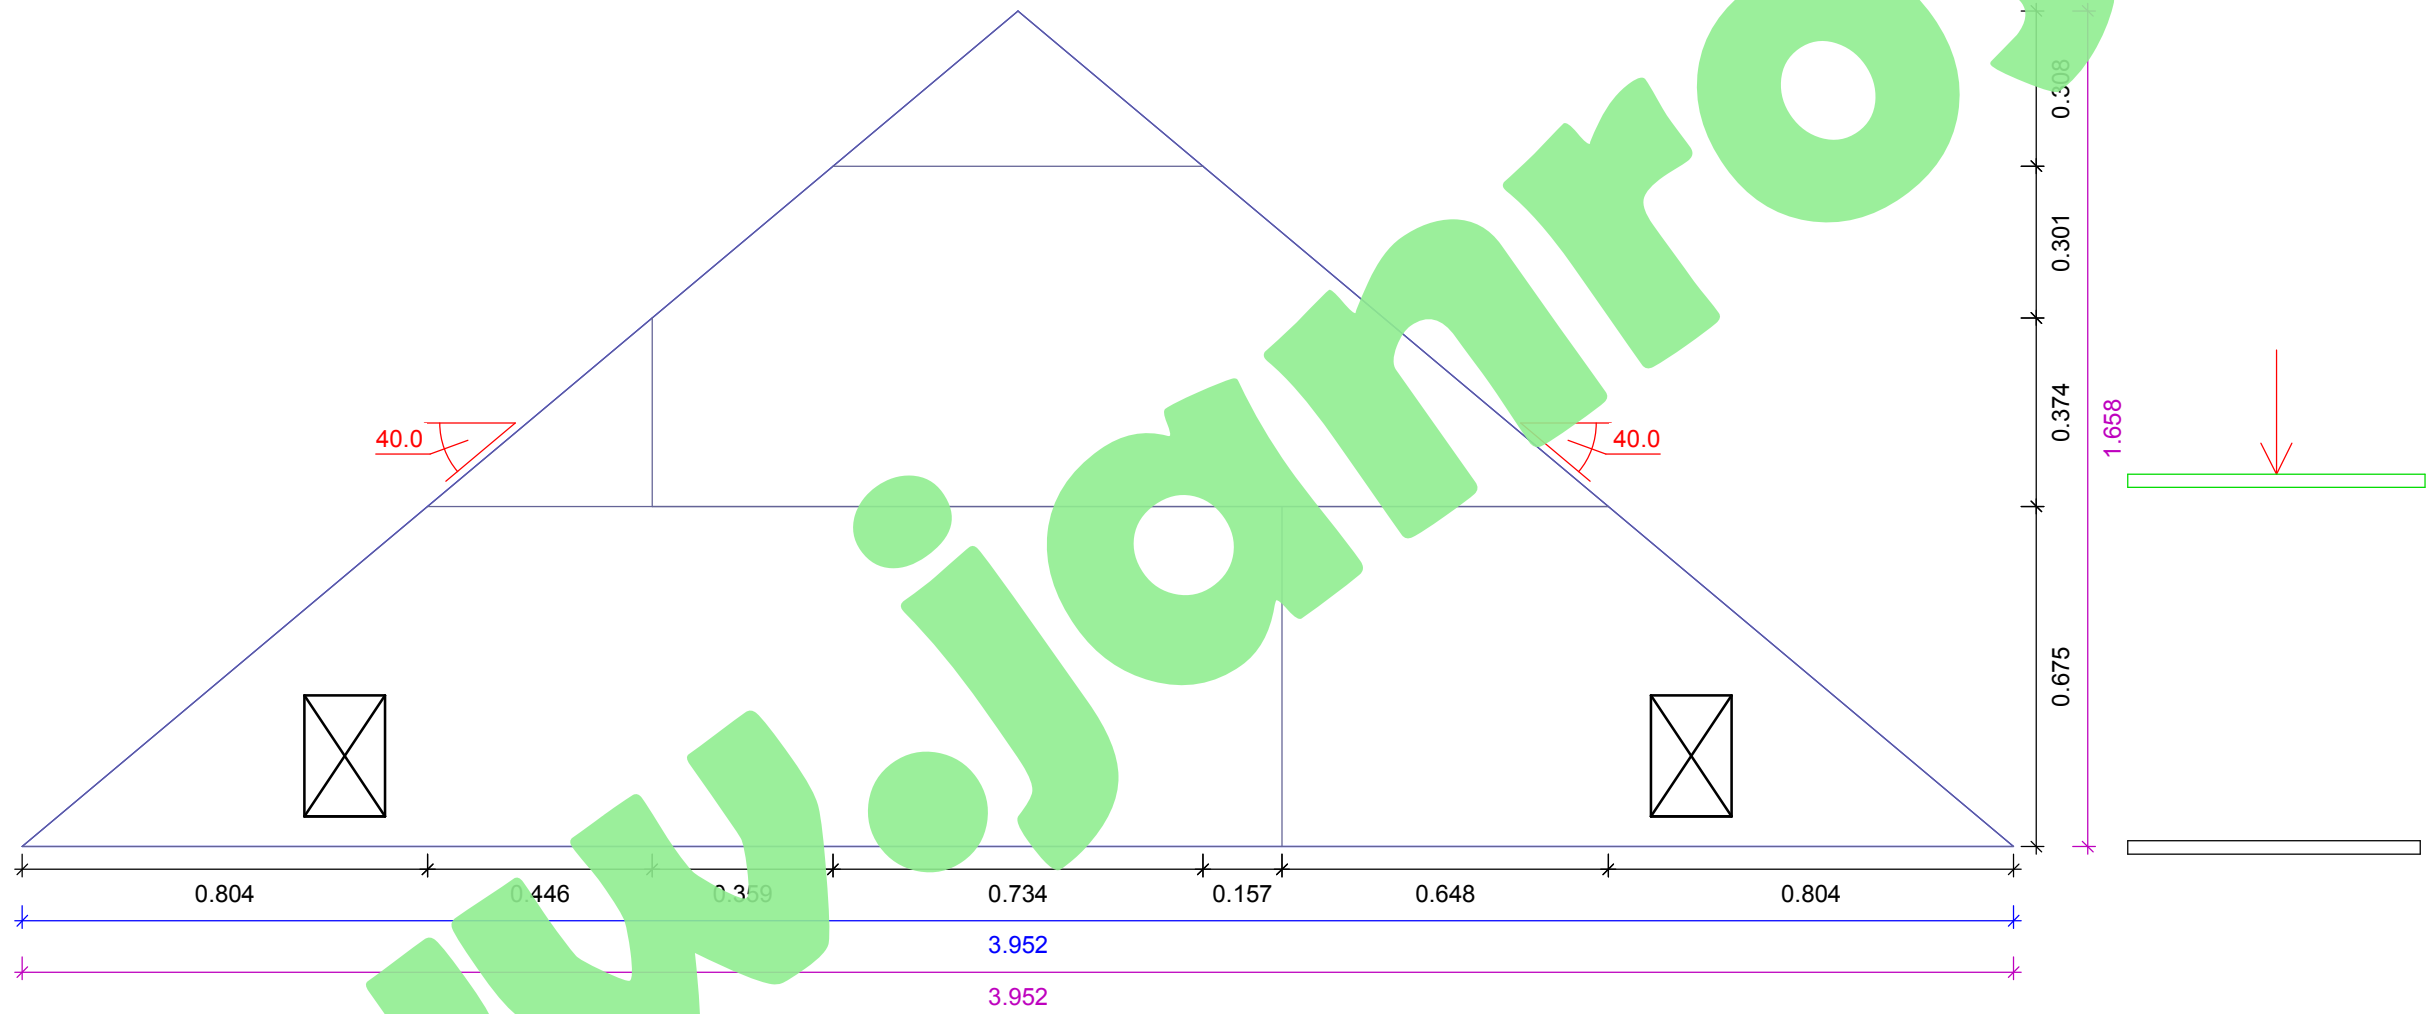




Plán stropu: PR 0
 Pole stropu: 1
 Rovina: 0
 Horní hrana trámu: 2.820
 Pořadové číslo
 Měřítko: 1:30

KVH 60.000 x 220.000

Číslo	Množství	Typ	Průměr	Délka	Plocha
L1	1x	Trám	60.000	220.000	6960.000
L2	1x	Trám	60.000	220.000	6960.000
L3	1x	Trám	60.000	220.000	3964.700
L4	1x	Trám	60.000	220.000	6840.000
L5	1x	Trám	60.000	220.000	3964.700
L6	1x	Trám	60.000	220.000	2042.500
L7	2x	Trám	60.000	220.000	2042.500
L8	3x	Trám	60.000	220.000	6840.000
L9	2x	Trám	60.000	220.000	4875.300
L10	1x	Trám	60.000	220.000	190.000
L11	1x	Trám	60.000	220.000	4875.300
L12	5x	Trám	60.000	220.000	359.800
L13	5x	Trám	60.000	220.000	4875.300
L14	2x	Trám	60.000	220.000	4875.300
L15	3x	Trám	60.000	220.000	340.000
L16	1x	Trám	60.000	220.000	4875.300
L17	1x	Trám	60.000	220.000	340.000
L18	1x	Trám	60.000	220.000	2415.000
L19	1x	Trám	60.000	220.000	2415.000
L20	1x	Trám	60.000	220.000	1997.600
L21	1x	Trám	60.000	220.000	2135.000
L22	1x	Trám	60.000	220.000	4875.300
L23	2x	Trám	60.000	220.000	4875.300
L24	1x	Trám	60.000	220.000	4875.300
L25	1x	Trám	60.000	220.000	1140.000
L26	1x	Trám	60.000	220.000	340.000
L27	1x	Trám	60.000	220.000	552.500
L28	1x	Trám	60.000	220.000	460.000
L29	2x	Trám	60.000	220.000	4322.800
L30	1x	Trám	60.000	220.000	1997.600
L31	1x	Trám	60.000	220.000	2542.500
L32	2x	Trám	60.000	220.000	2542.500
L33	1x	Trám	60.000	220.000	359.800
L34	1x	Trám	60.000	220.000	565.000
L35	1x	Trám	60.000	220.000	552.500
L36	1x	Trám	60.000	220.000	292.500
L37	1x	Trám	60.000	220.000	4875.300
L38	1x	Trám	60.000	220.000	359.800
L39	7x	Trám	60.000	220.000	190.000
L40	1x	Trám	60.000	220.000	3964.700
L41	1x	Trám	60.000	220.000	3964.700
L42	1x	Trám	60.000	220.000	4875.300



Plán stropu: PR 0
Pole stropu: 1
Rovina: -1
Pořadové číslo
Měřítko 1:30

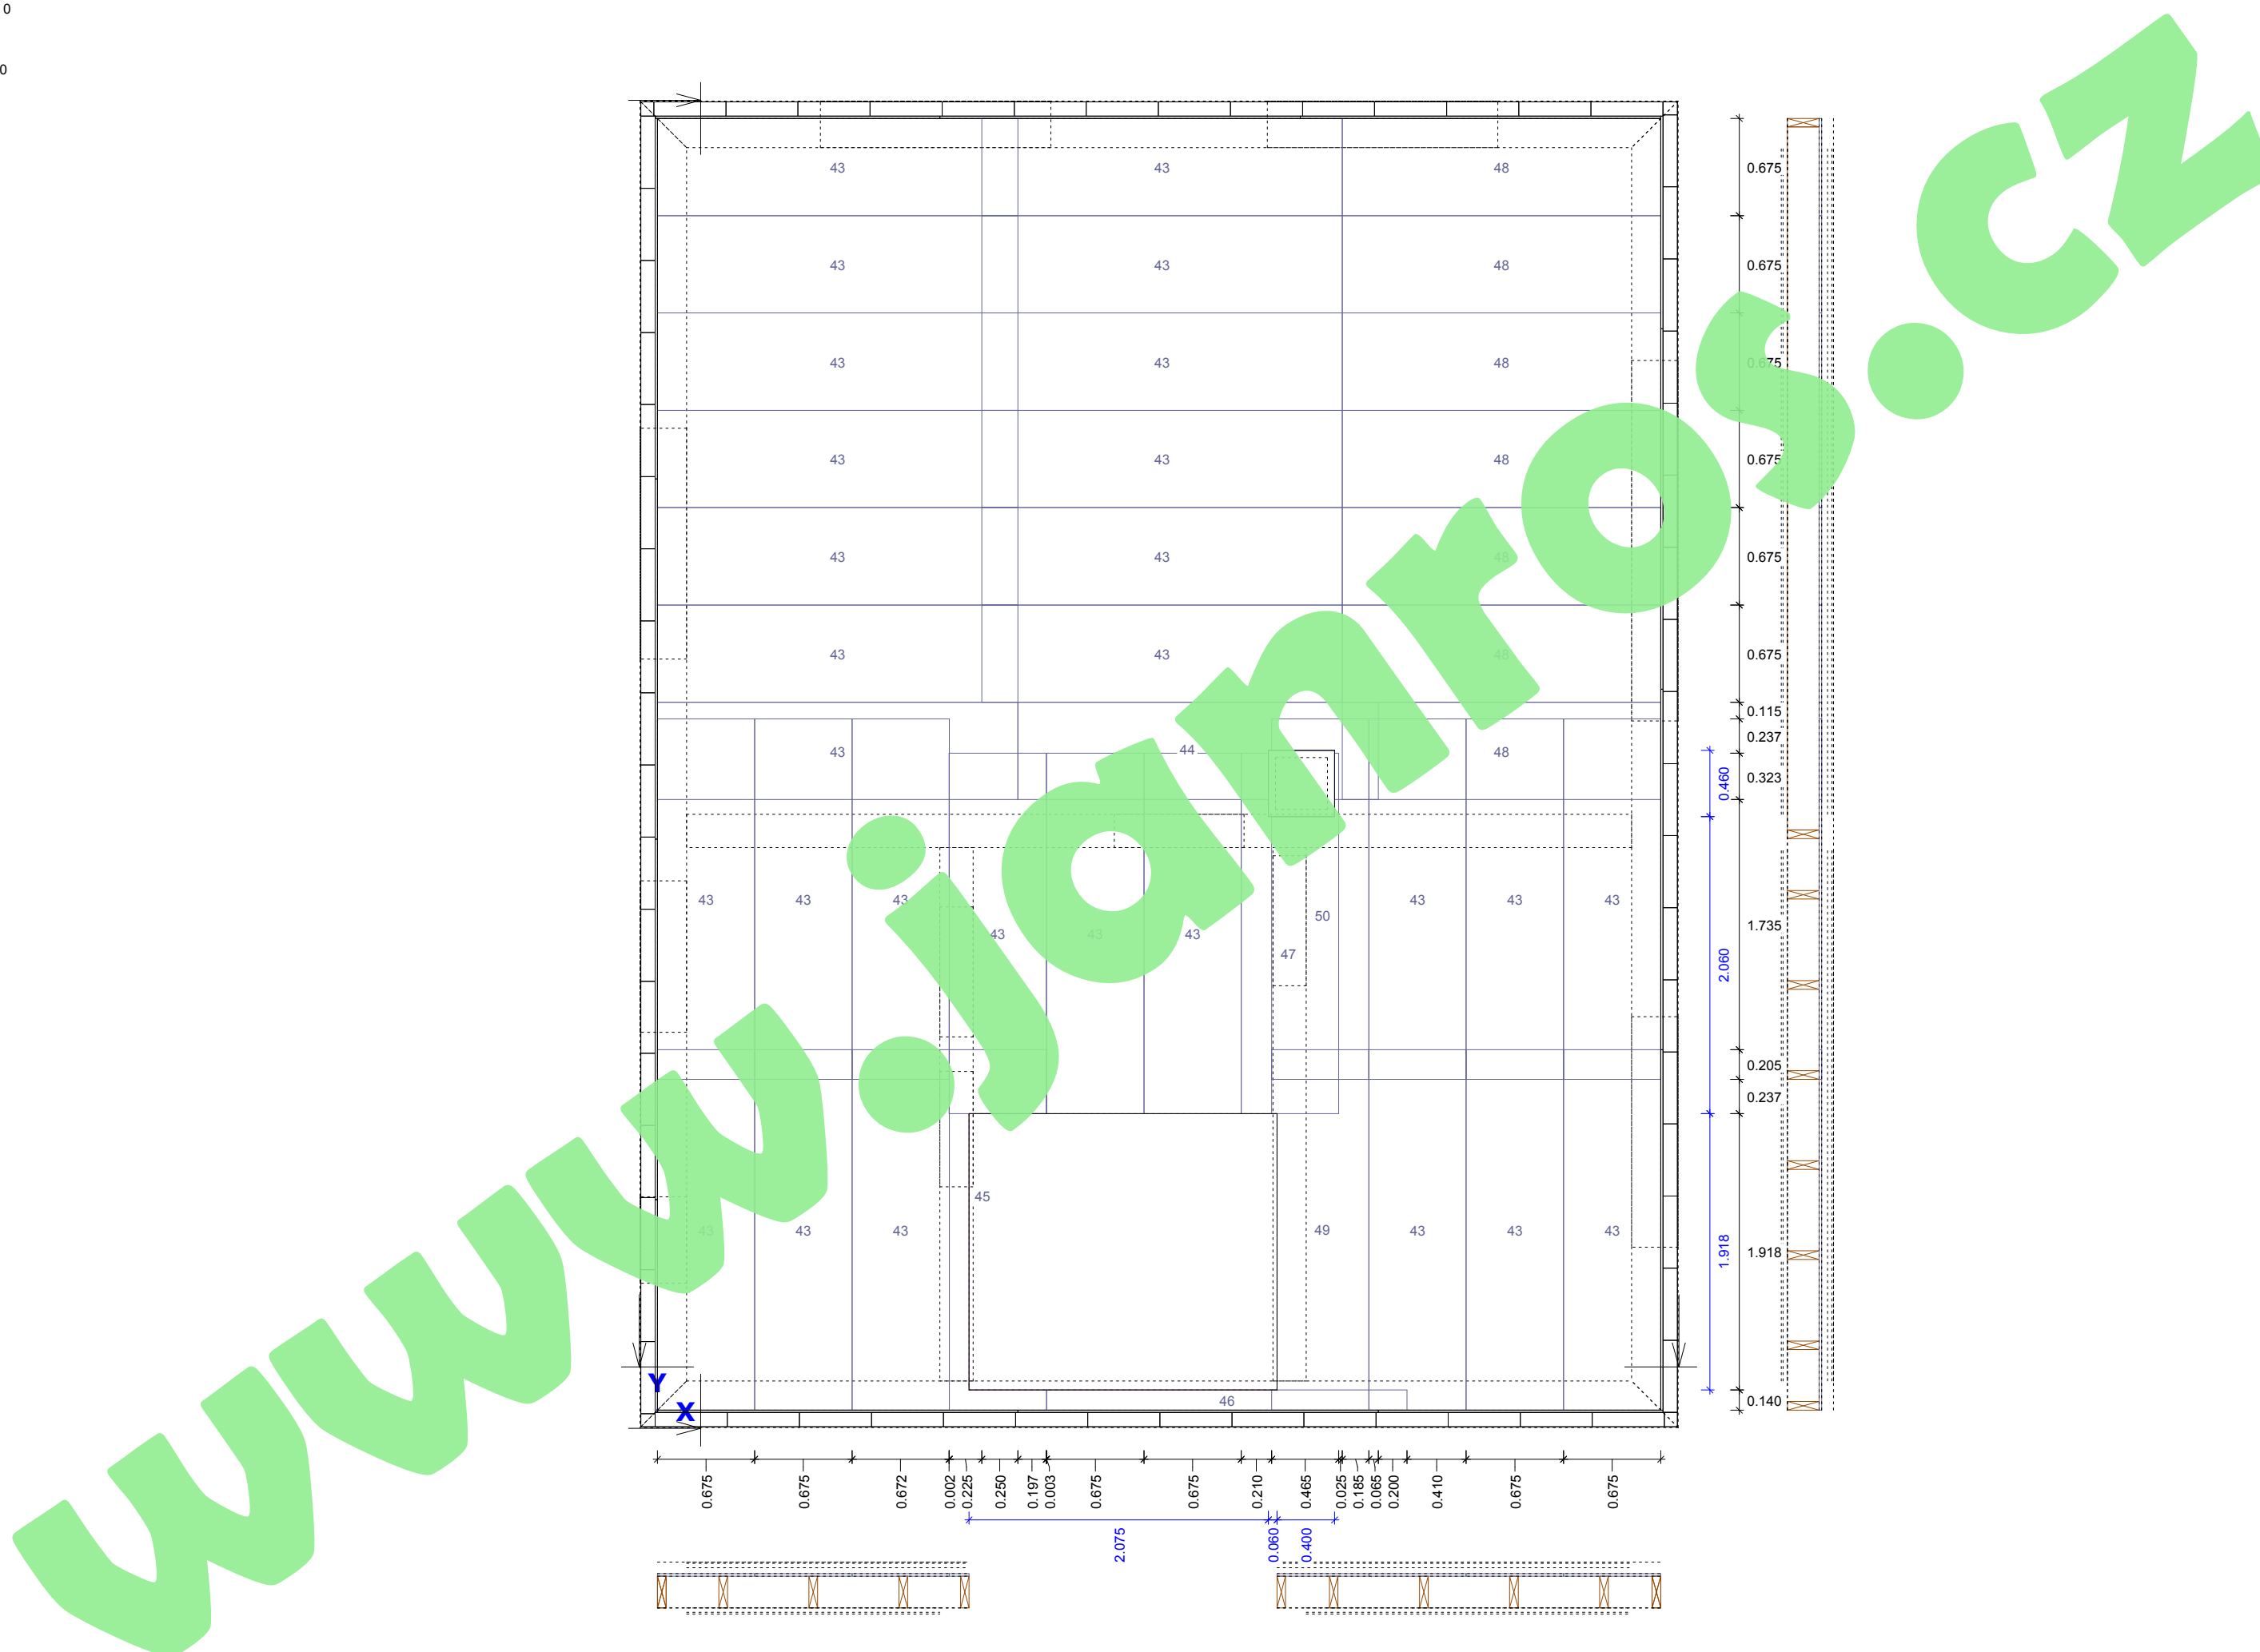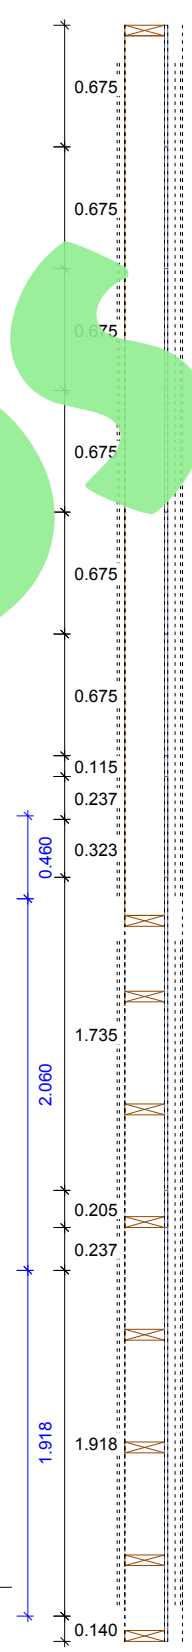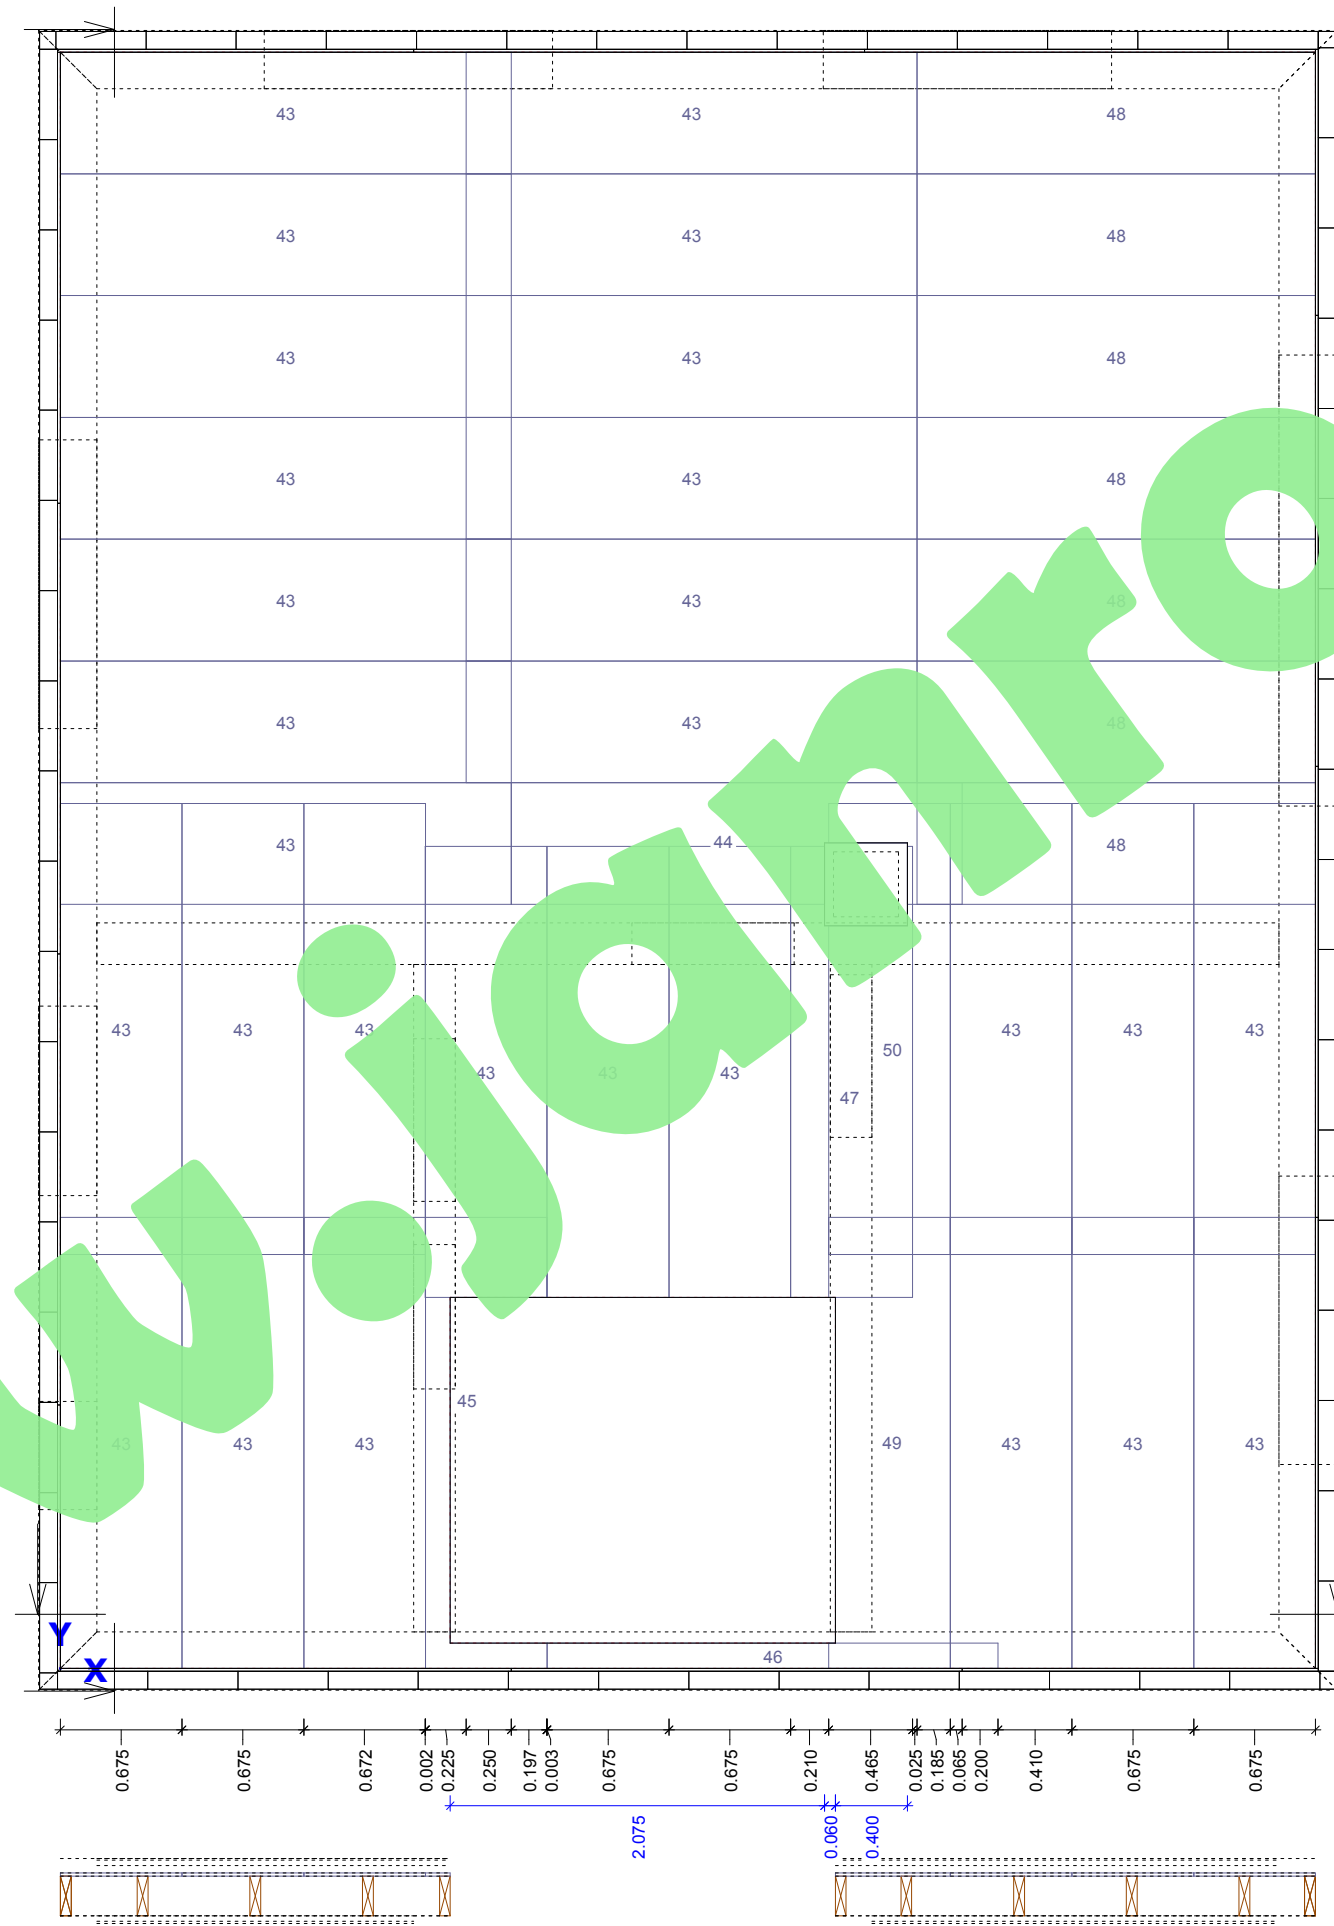


Plán prvků střechy: Vrstva 8
Měřítko 1:40

DN= Sklon střechy



janros.cz

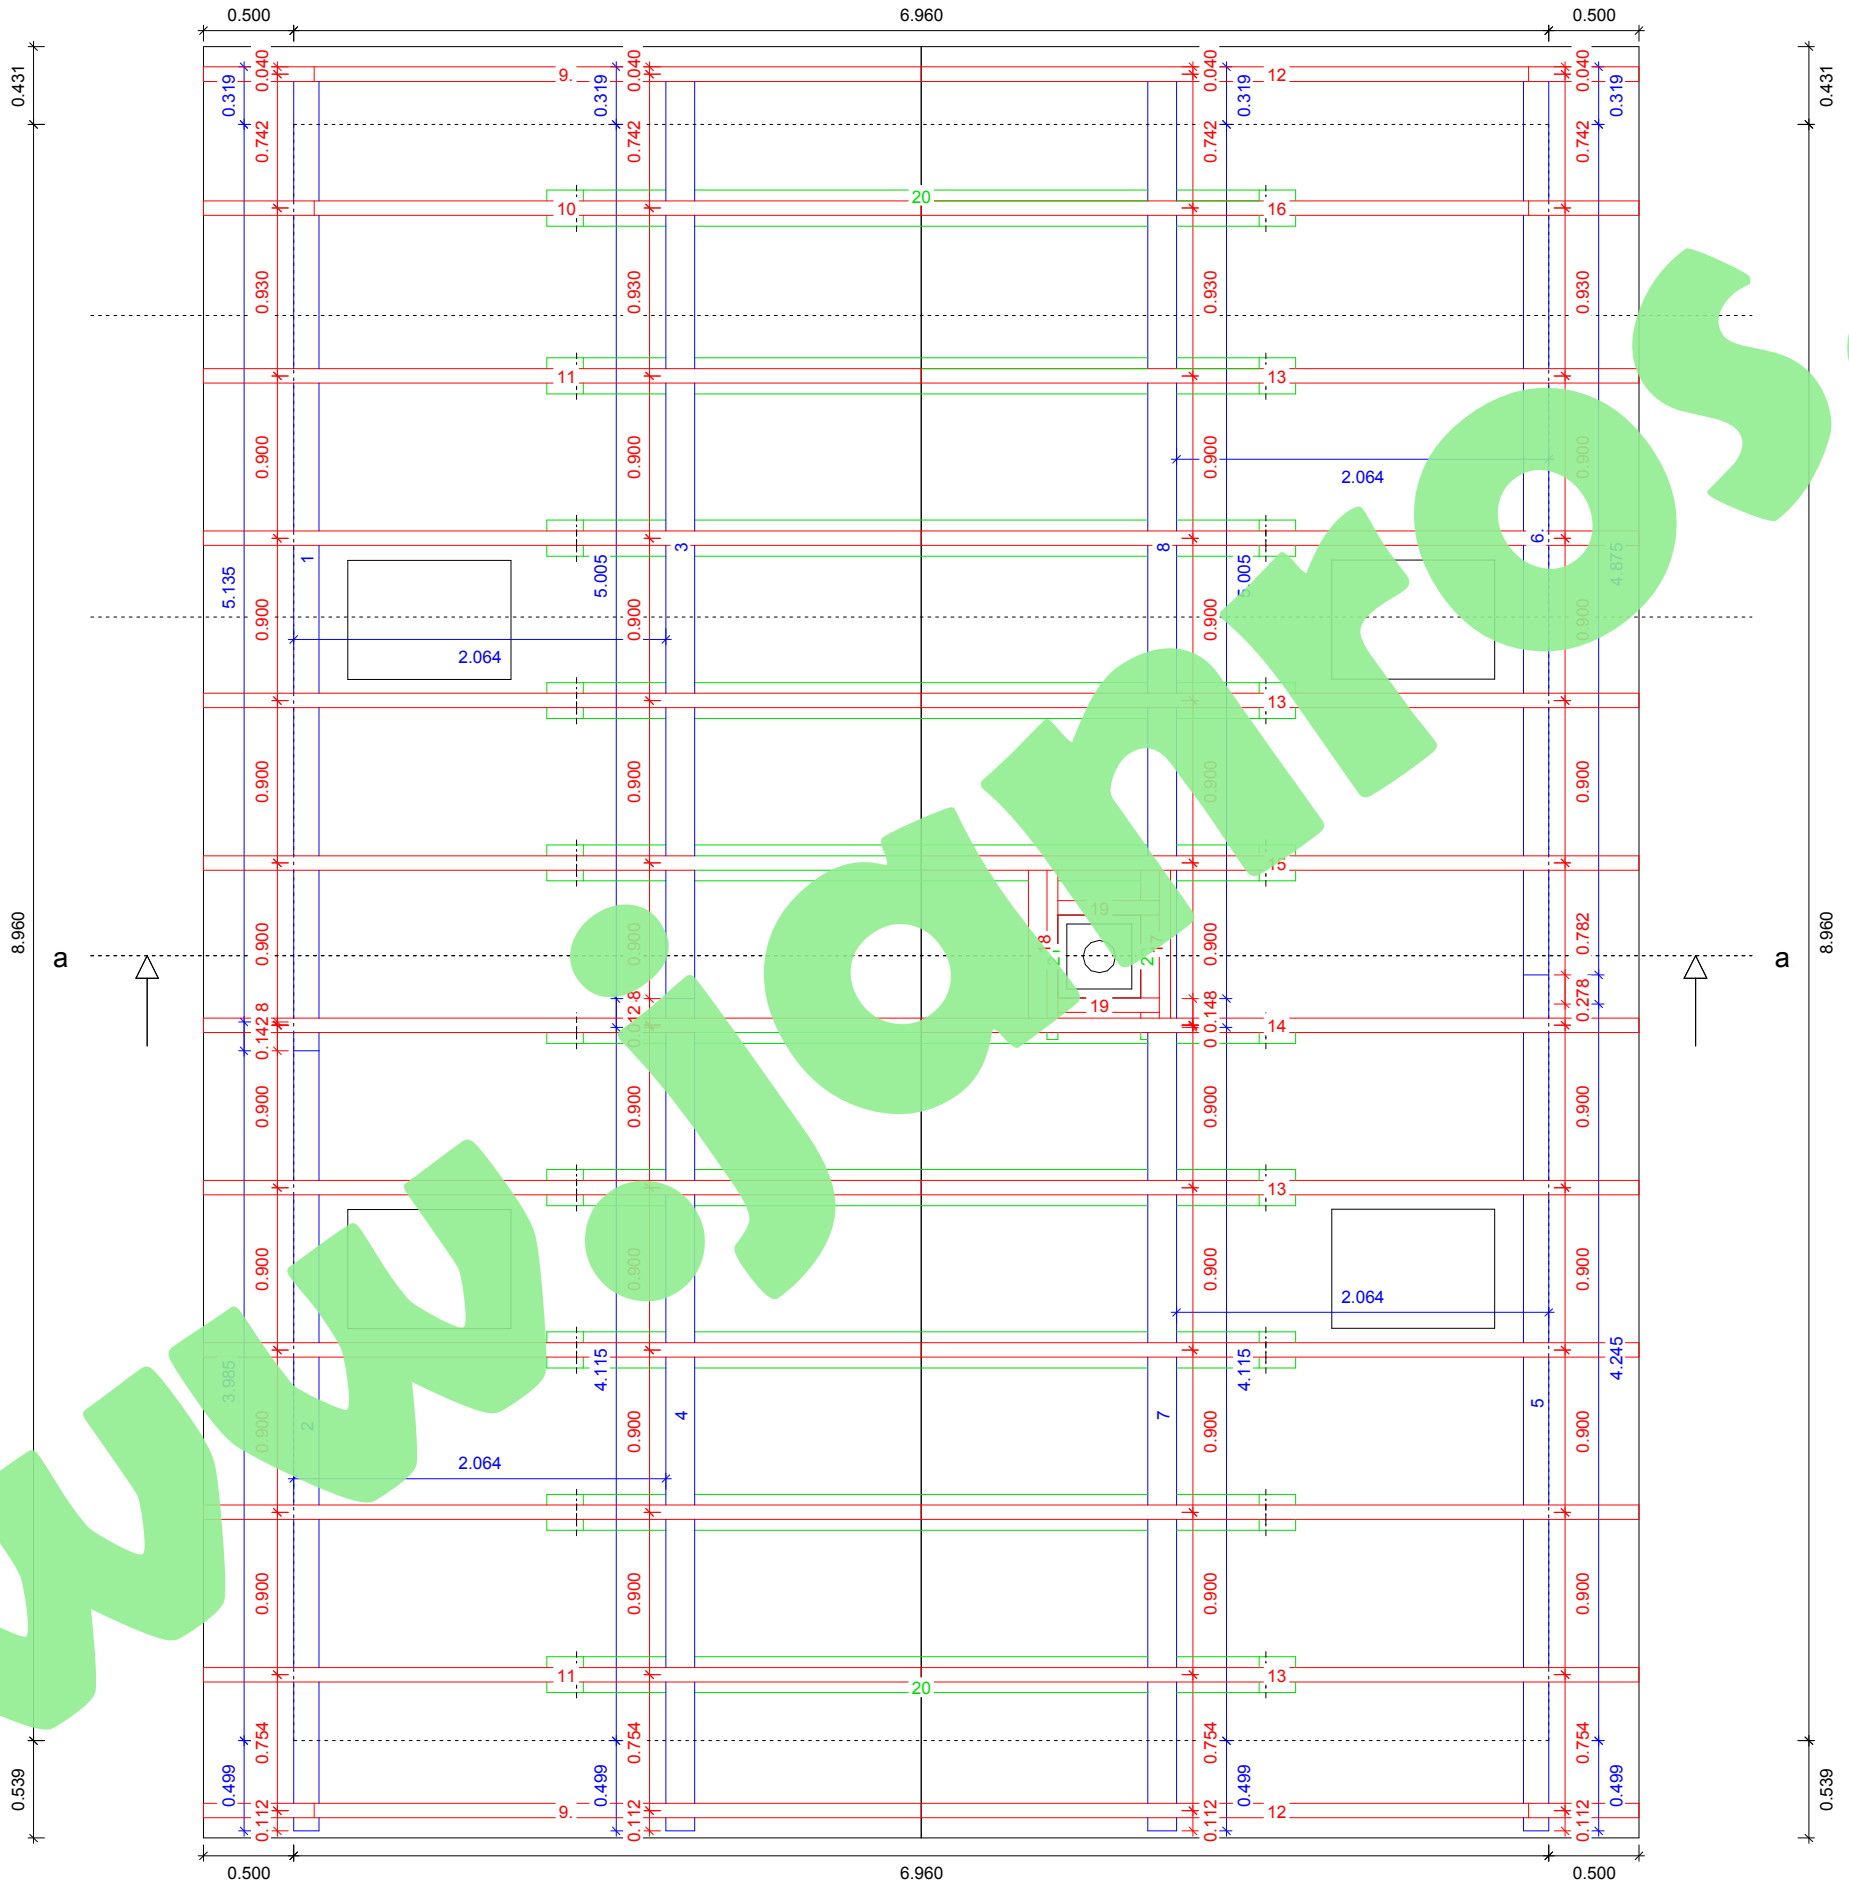

Řez: a - a
Měřítko 1:45

